


●

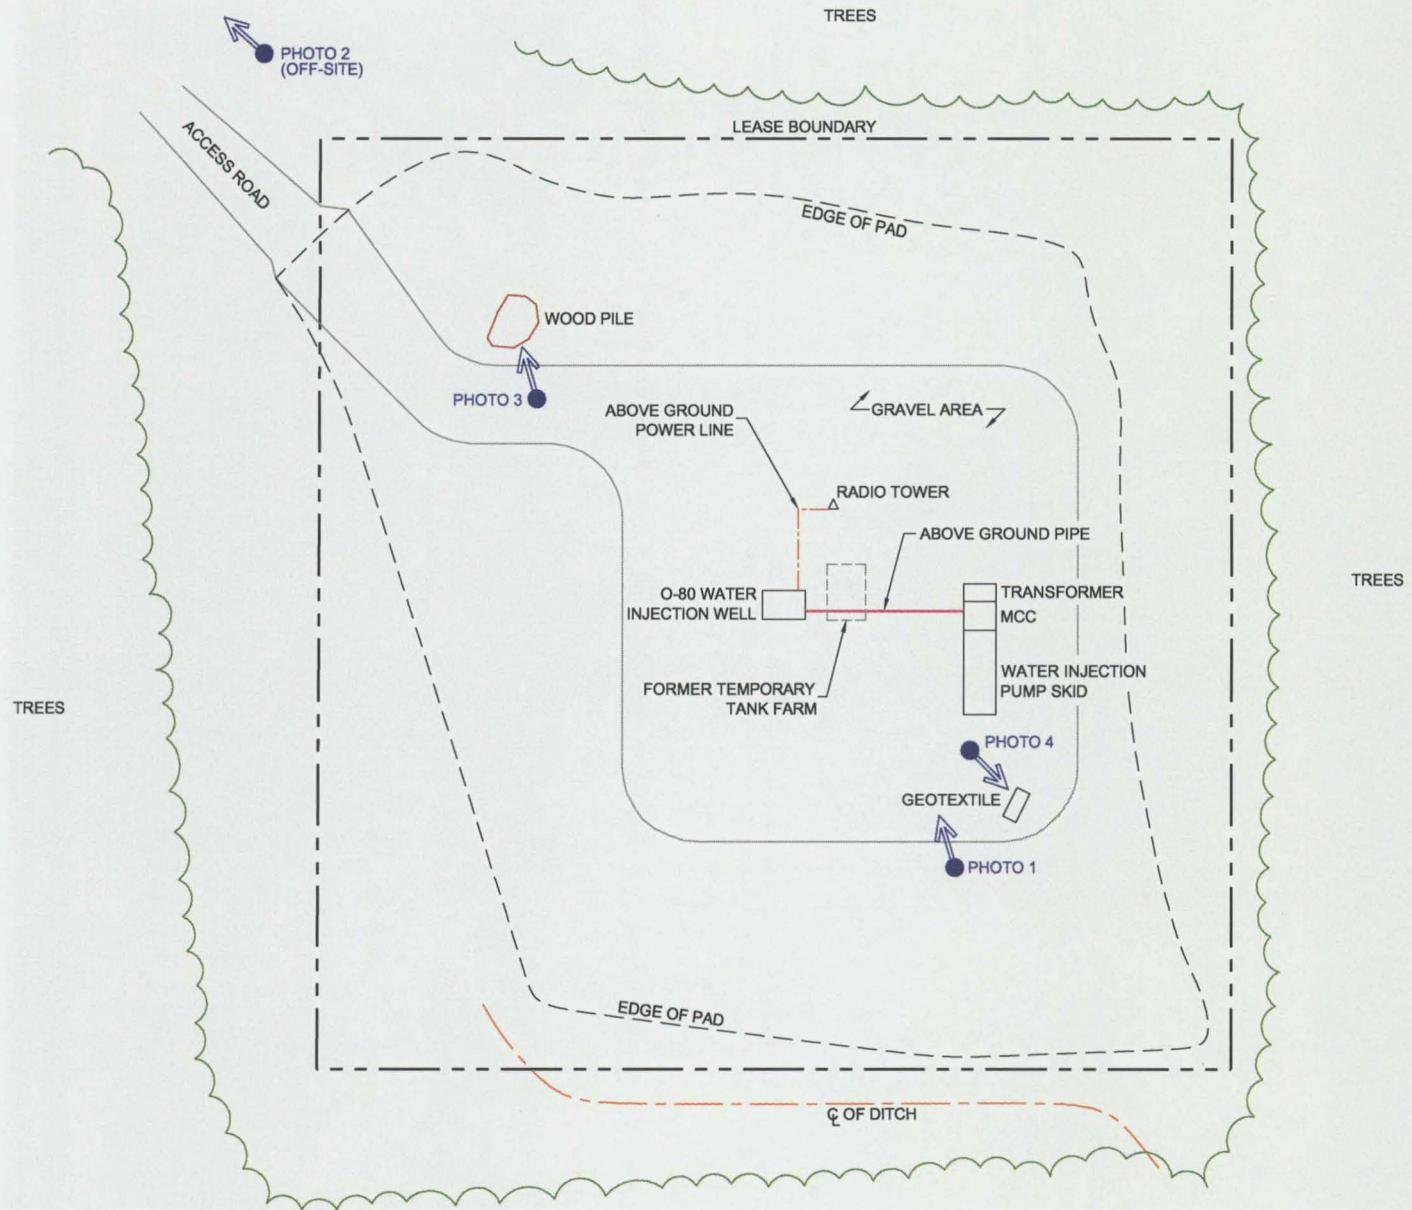

TREES

NOTE: DRAWING COMPILED FROM BASE PLAN PROVIDED BY CHEVRONTEXACO,
DRAWING # FLF10002001, DATED 00/01/11, AND FIELD OBSERVATIONS.

LEGEND

← ● PHOTOPLATE LOCATION
AND DIRECTION

0 5 10 20 30 40 50m



Prepared for:

PARAMOUNT RESOURCES LTD.

Project	FN-14130-CS.01	By	SDE
Date	2005-09-25	Drwn	DS
Scale	1:1000	Chkd	
File	FN-14130-01	xREF	

**SITE PLAN
O-80 WELLSITE**

Figure
2