

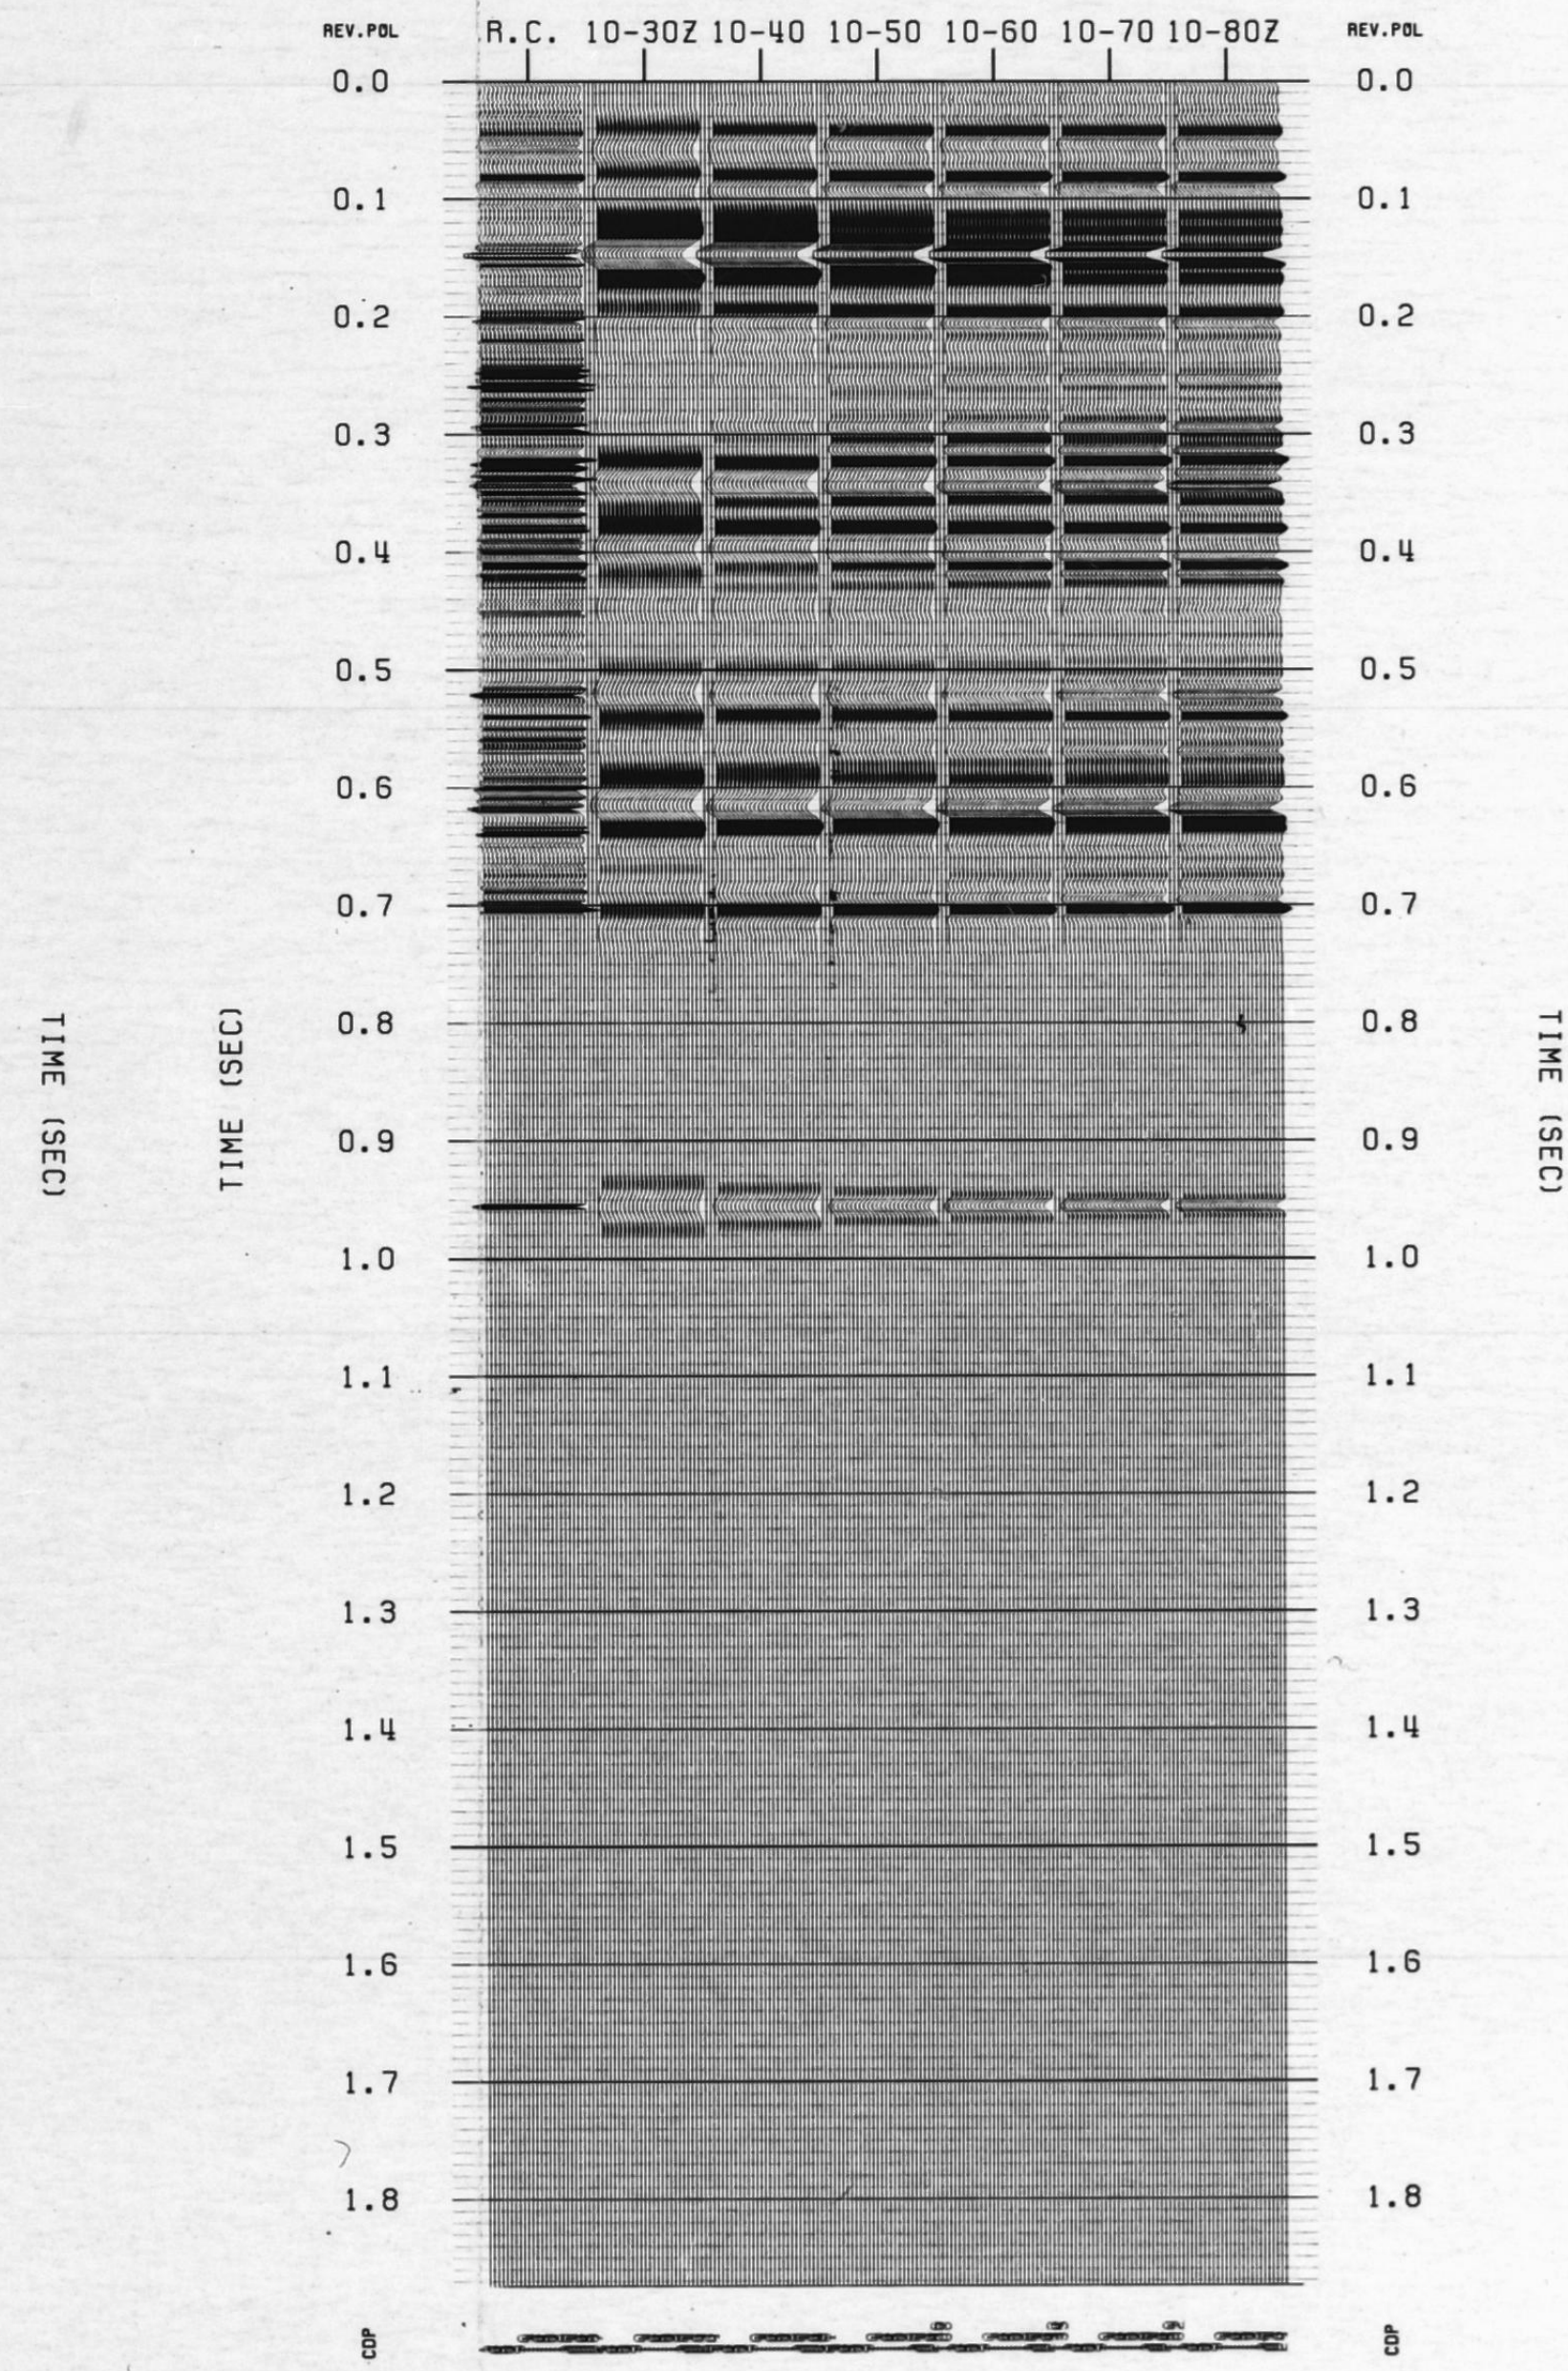
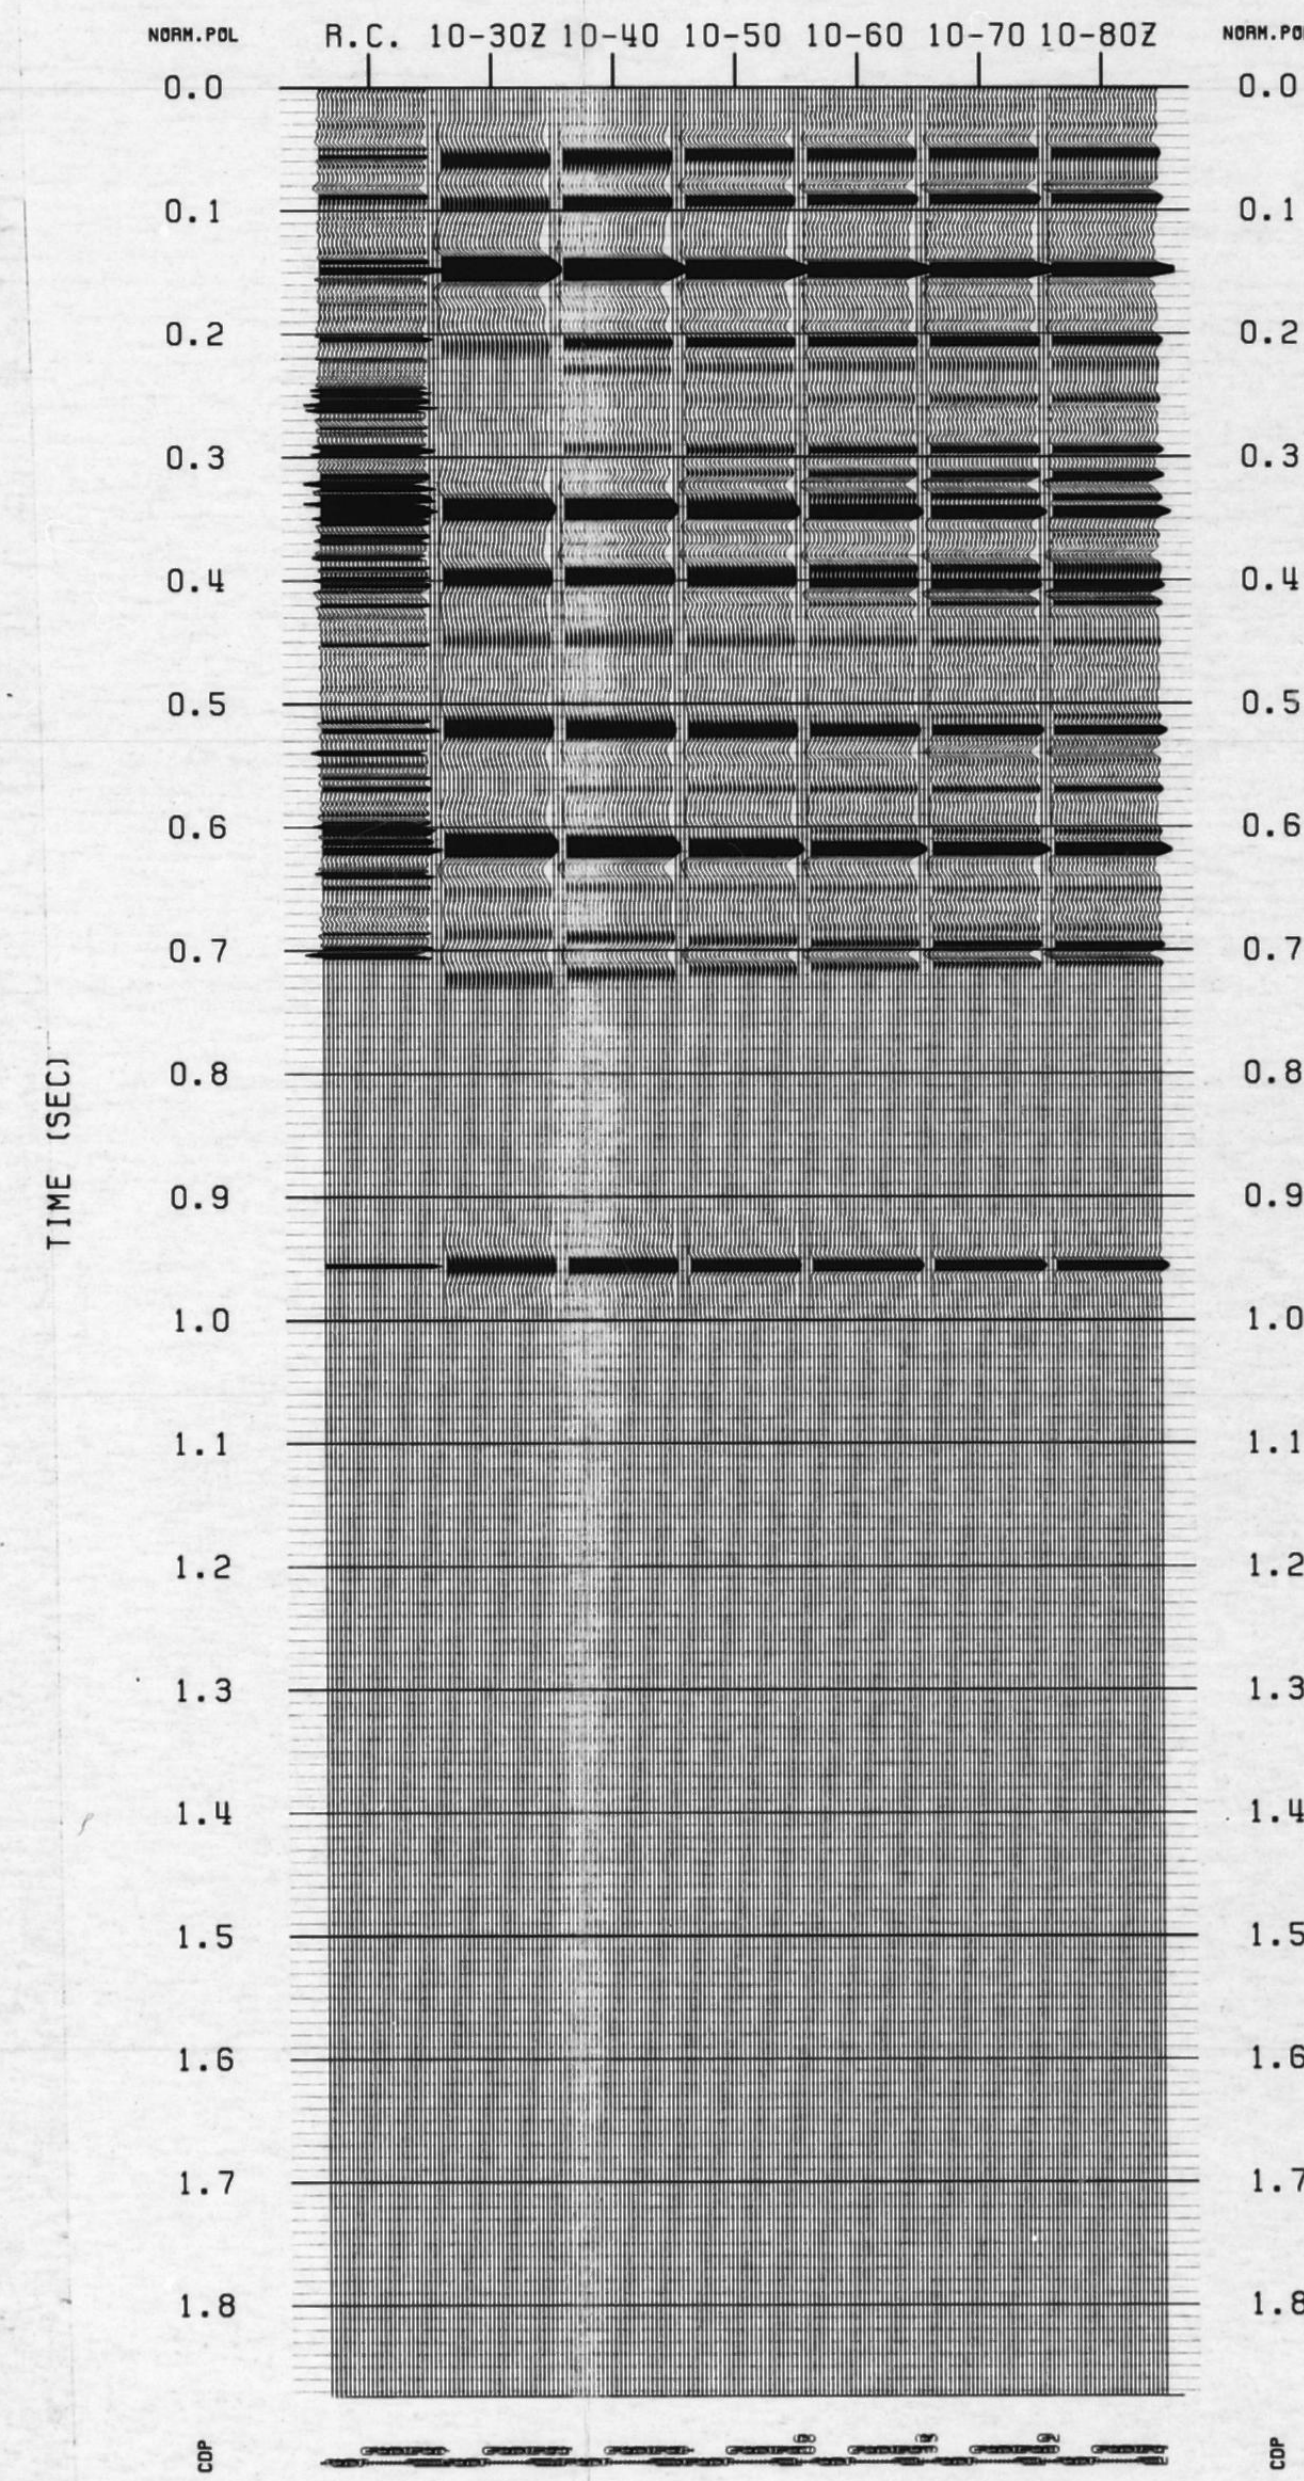
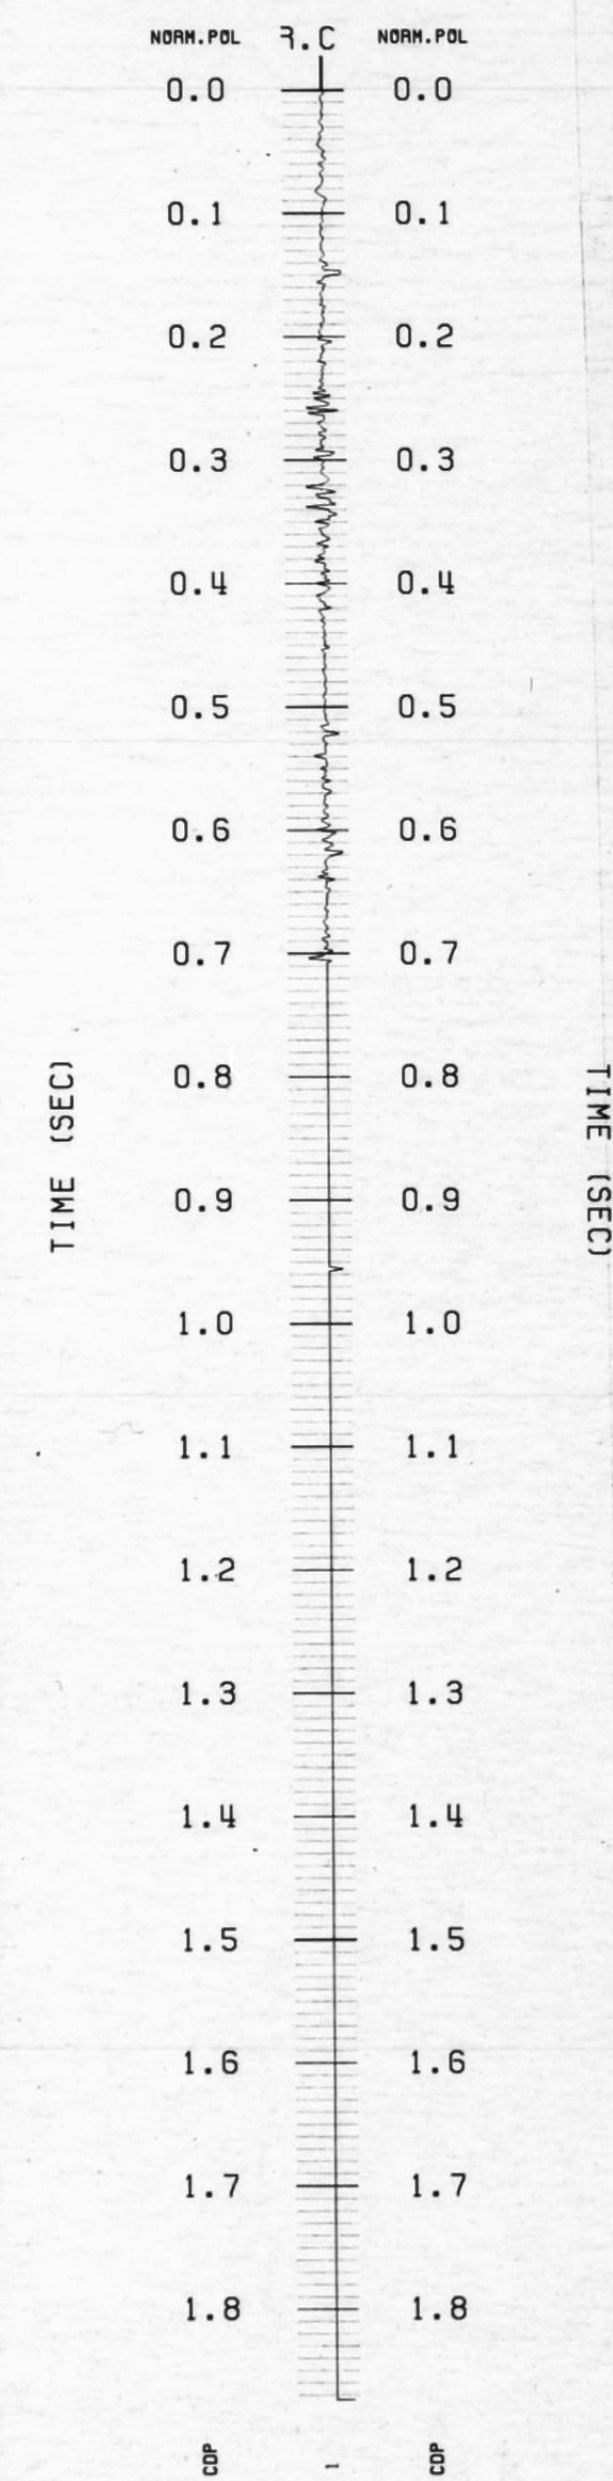
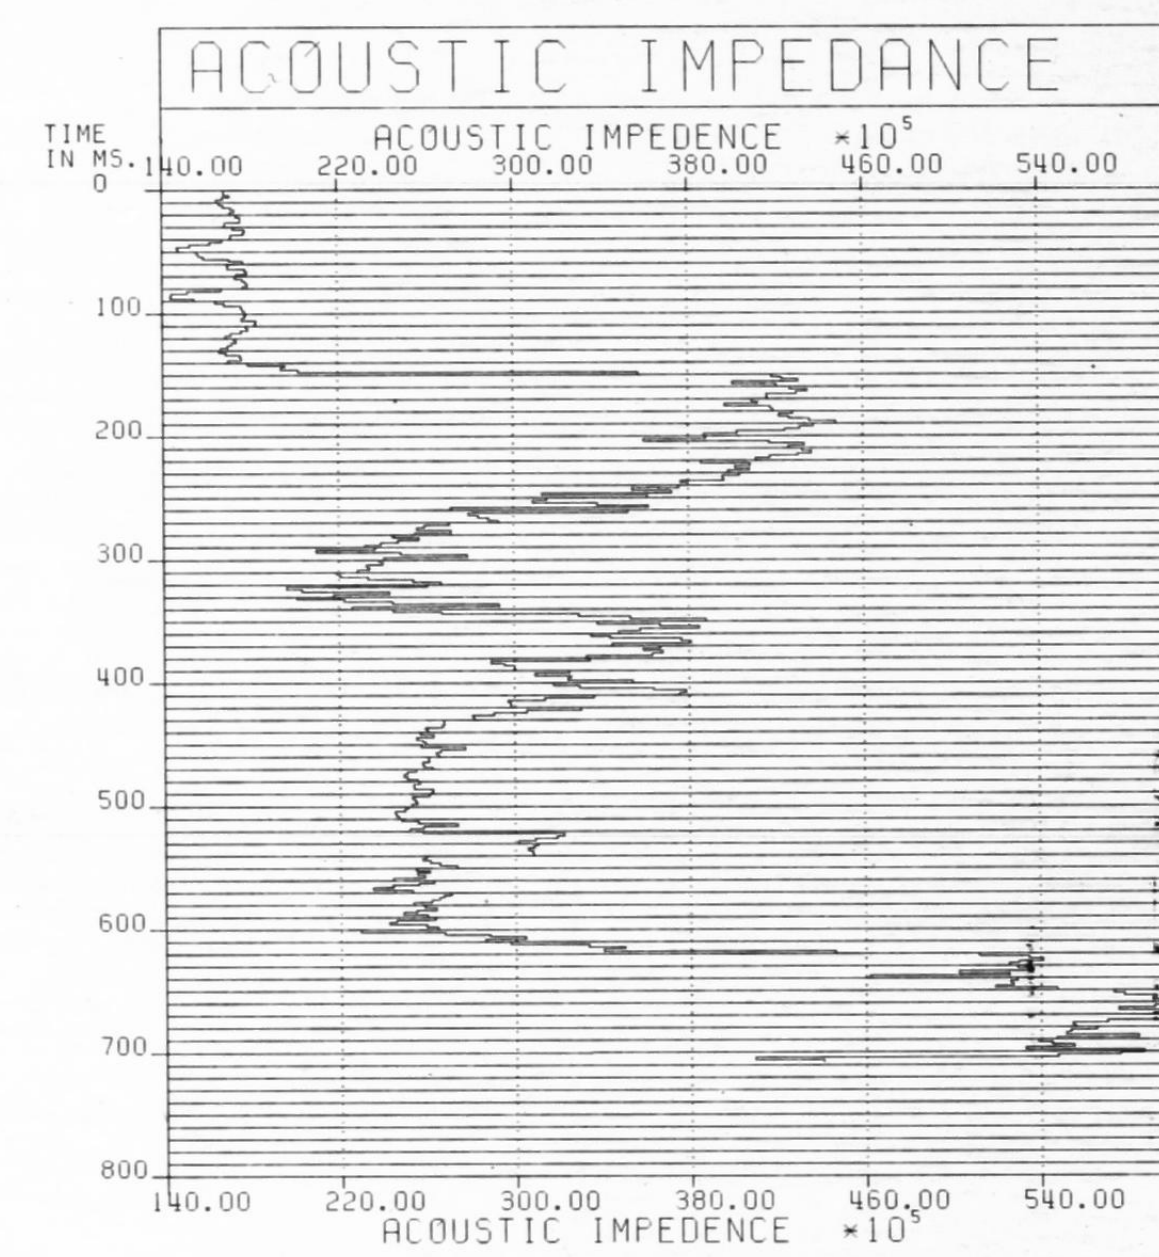
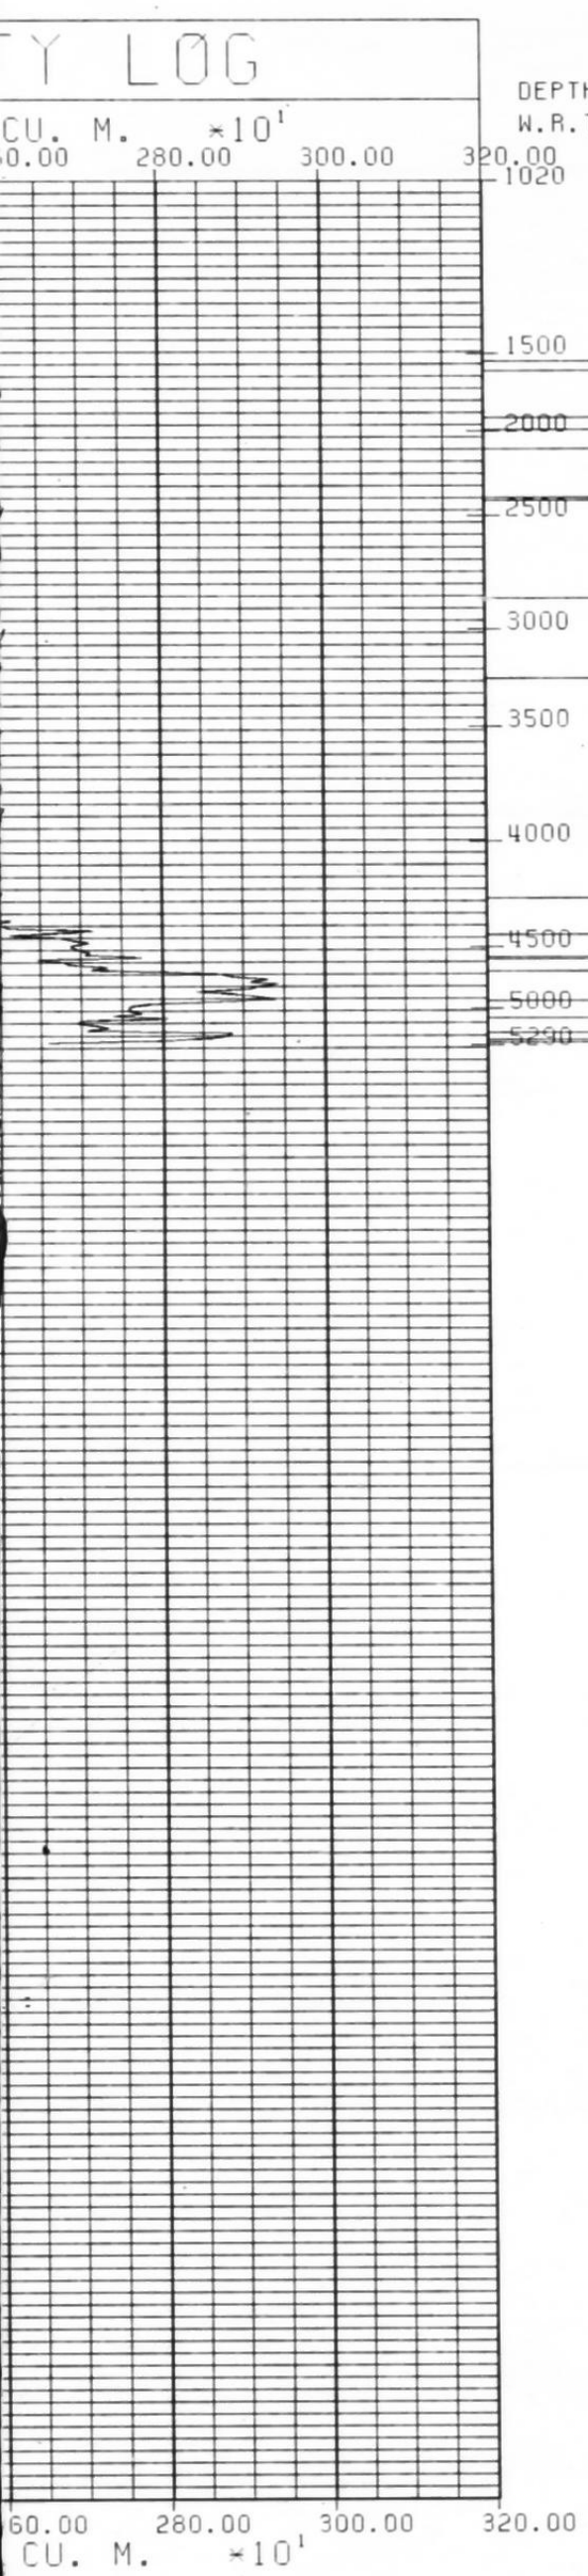


FIGURE 3.4

9229-P28-9E

PETRO-CANADA
SONIC LOG

C-22 6020 11745
CAMERON AREA

NWT PROVINCE 085C
NTS GRID

LOG 1 NUMBER: M0002664 LOG 1 TYPE: SON DT-BHC
LOG 2 NUMBER: M0003557 LOG 2 TYPE: DEN. RHO
DATA SOURCE: DG049551 SAMPLING RATE: 1.000 FT.

START DEPTH (W.R.T. KB) 1020 FT.
END DEPTH (W.R.T. KB) 5300 FT.
TOTAL DEPTH 4280 FT.
KELLY BUSHING ELEVATION 2263 FT. A.S.L.
GROUND LEVEL ELEVATION 2247 FT. A.S.L.
SYNTHETIC DEPTHS W.R.T. KELLY BUSHING

WAVELET USED ZERO PHASE BANDPASS PANEL
10-30, 10-40, 10-50, 10-60, 10-70, 10-80,
OPTIONS-TOPS SPKG
TA
ACOUSTIC IMPEDANCE USED.
SYNTHETIC FOR CAMERON C-22

SCALES: 36 TRACES/INCH
7.5 INCHES/SECOND

JOB: PCH51039 FOR C. BOYER
PROCESS: SYNPKGE REGION N.W. TERRITORIES
DATE 121285

