



ENCLOSURE 4.9

KHMODEL 3 : Keg River Carbonate Buildup


PC4U005 -- BRAWLEY : PC4U005A : JOB 7611 : 86/09/30

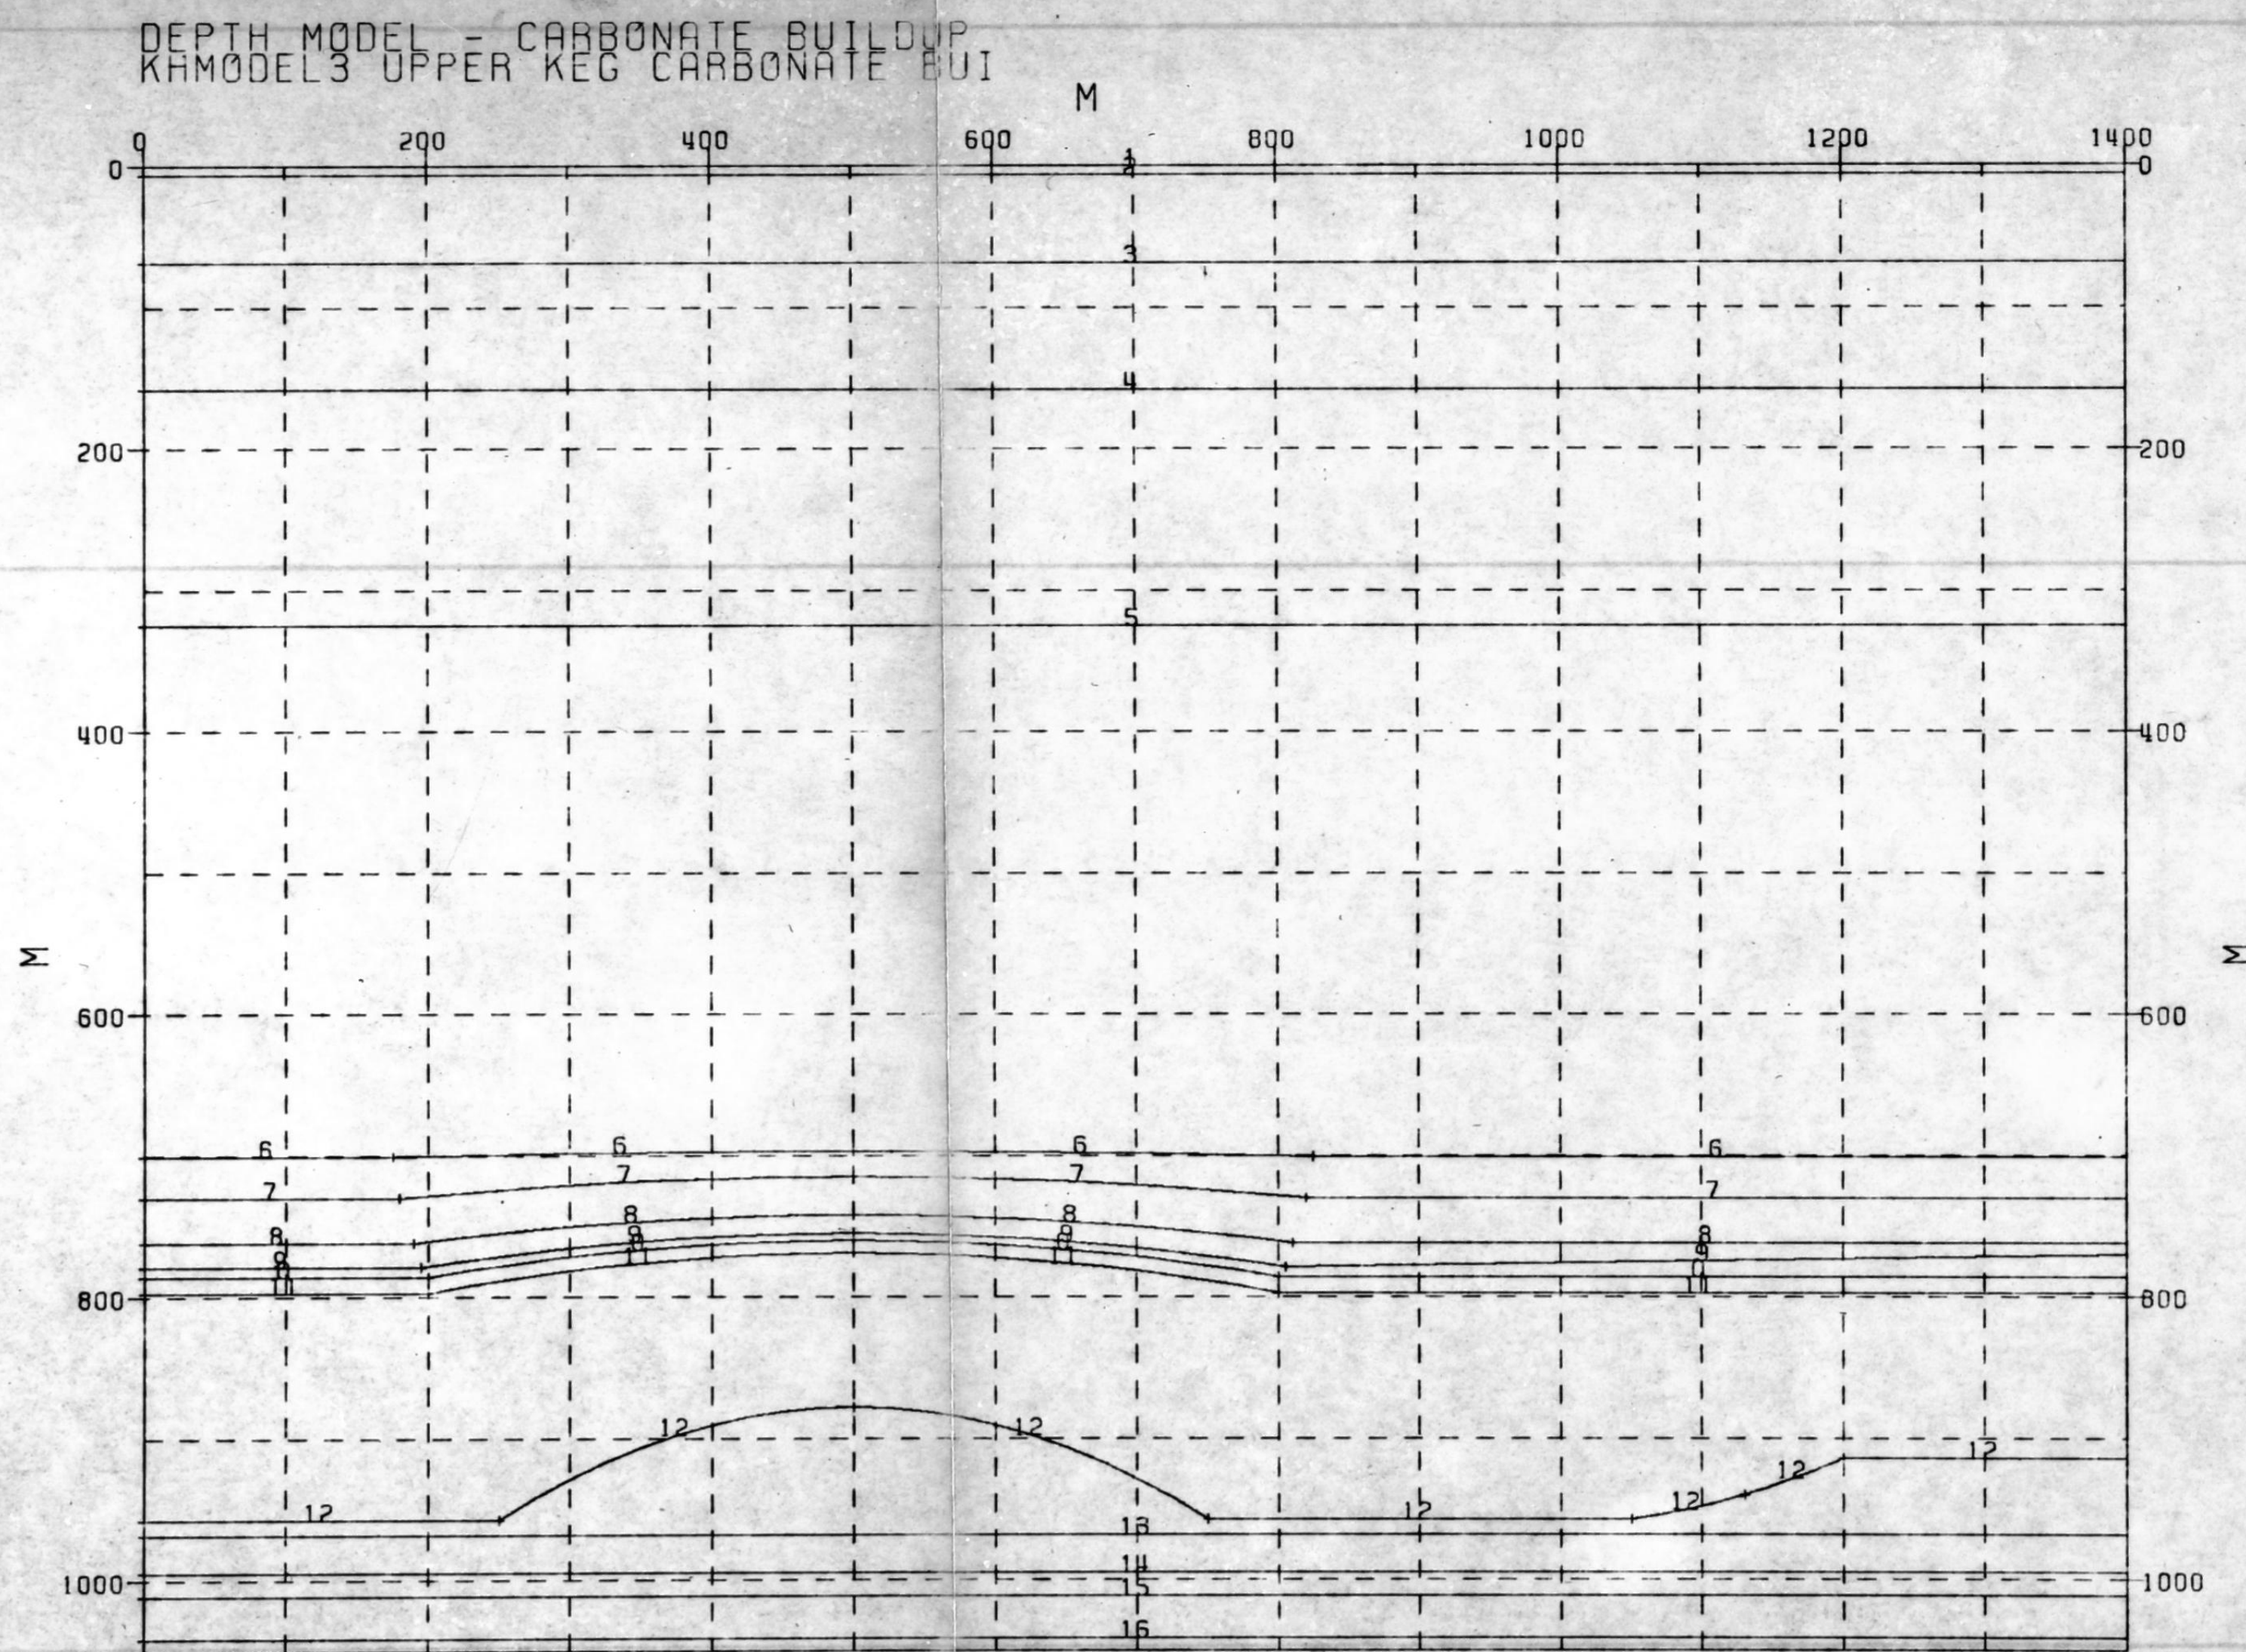

DATE: 30 SEP 86 TIME: 16.30.02 PLOT NUMBER: 001

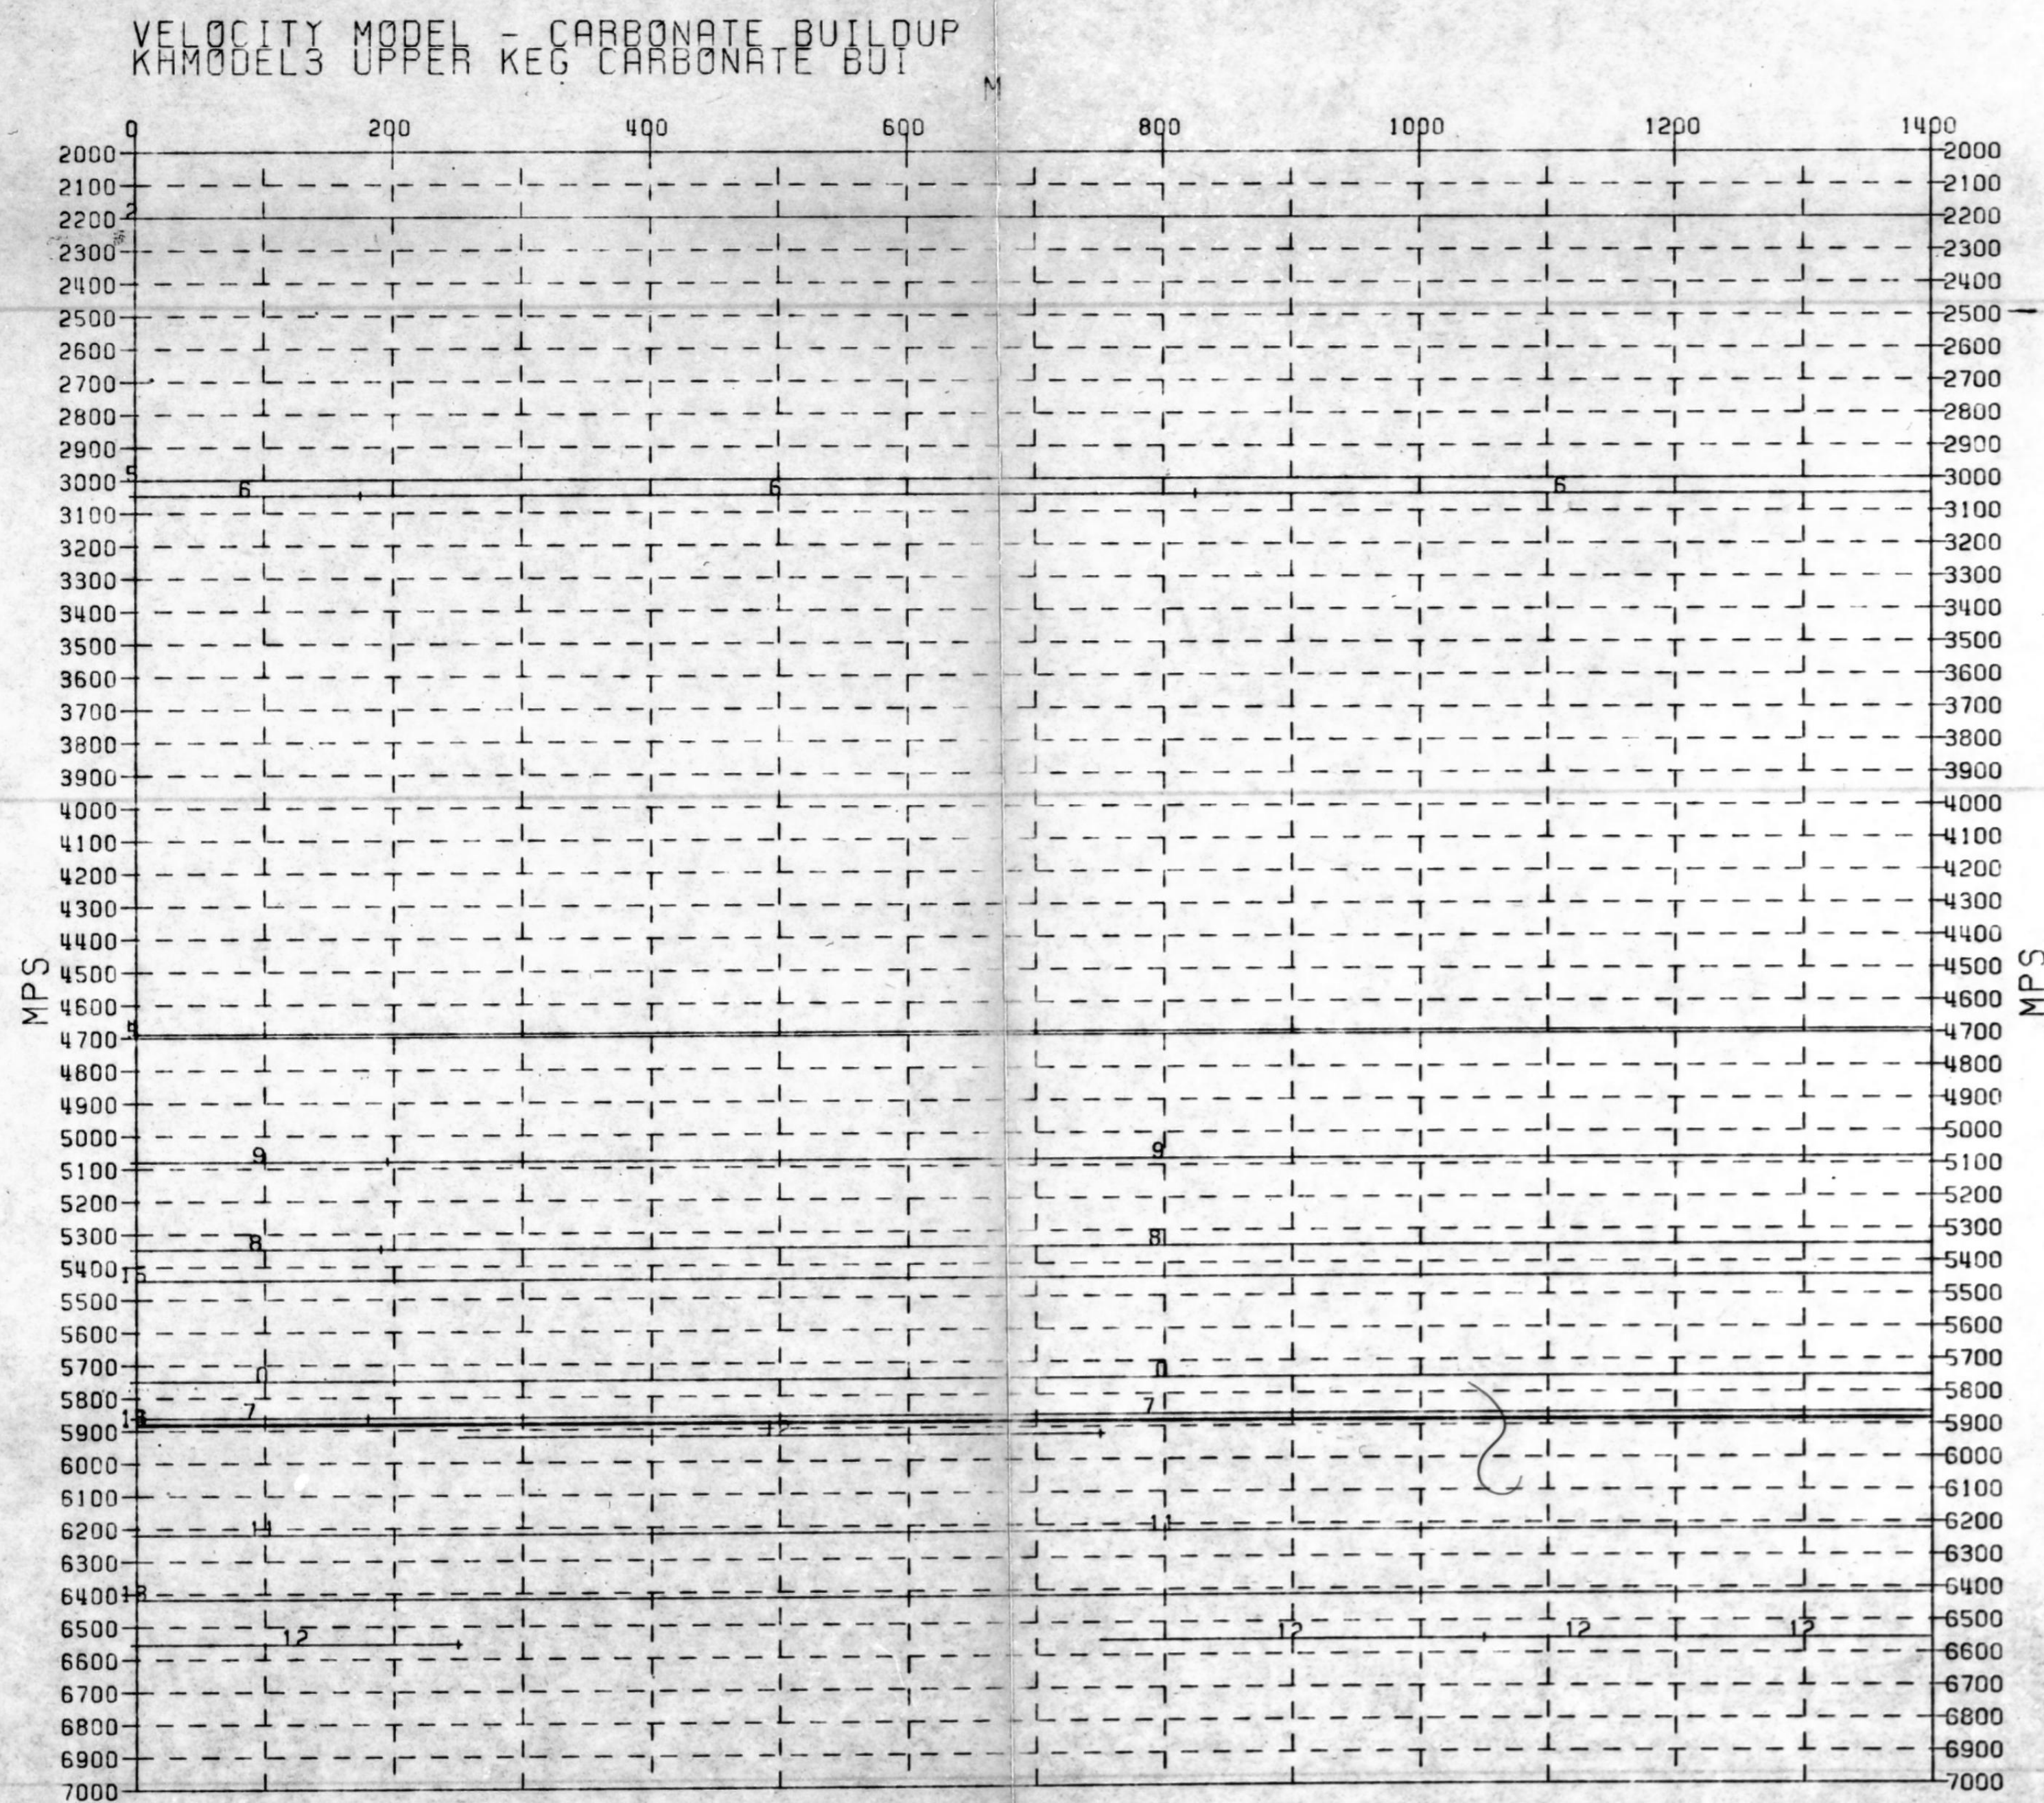

DATE: 30 SEP 86 TIME: 16.30.03 PLOT NUMBER: 002

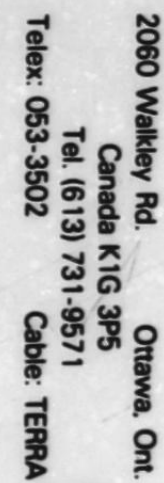

PROJ. NO. 92

2

6

P

9

10.

7

AR

N

■

2

OF



1

五

R.

U.S.

X

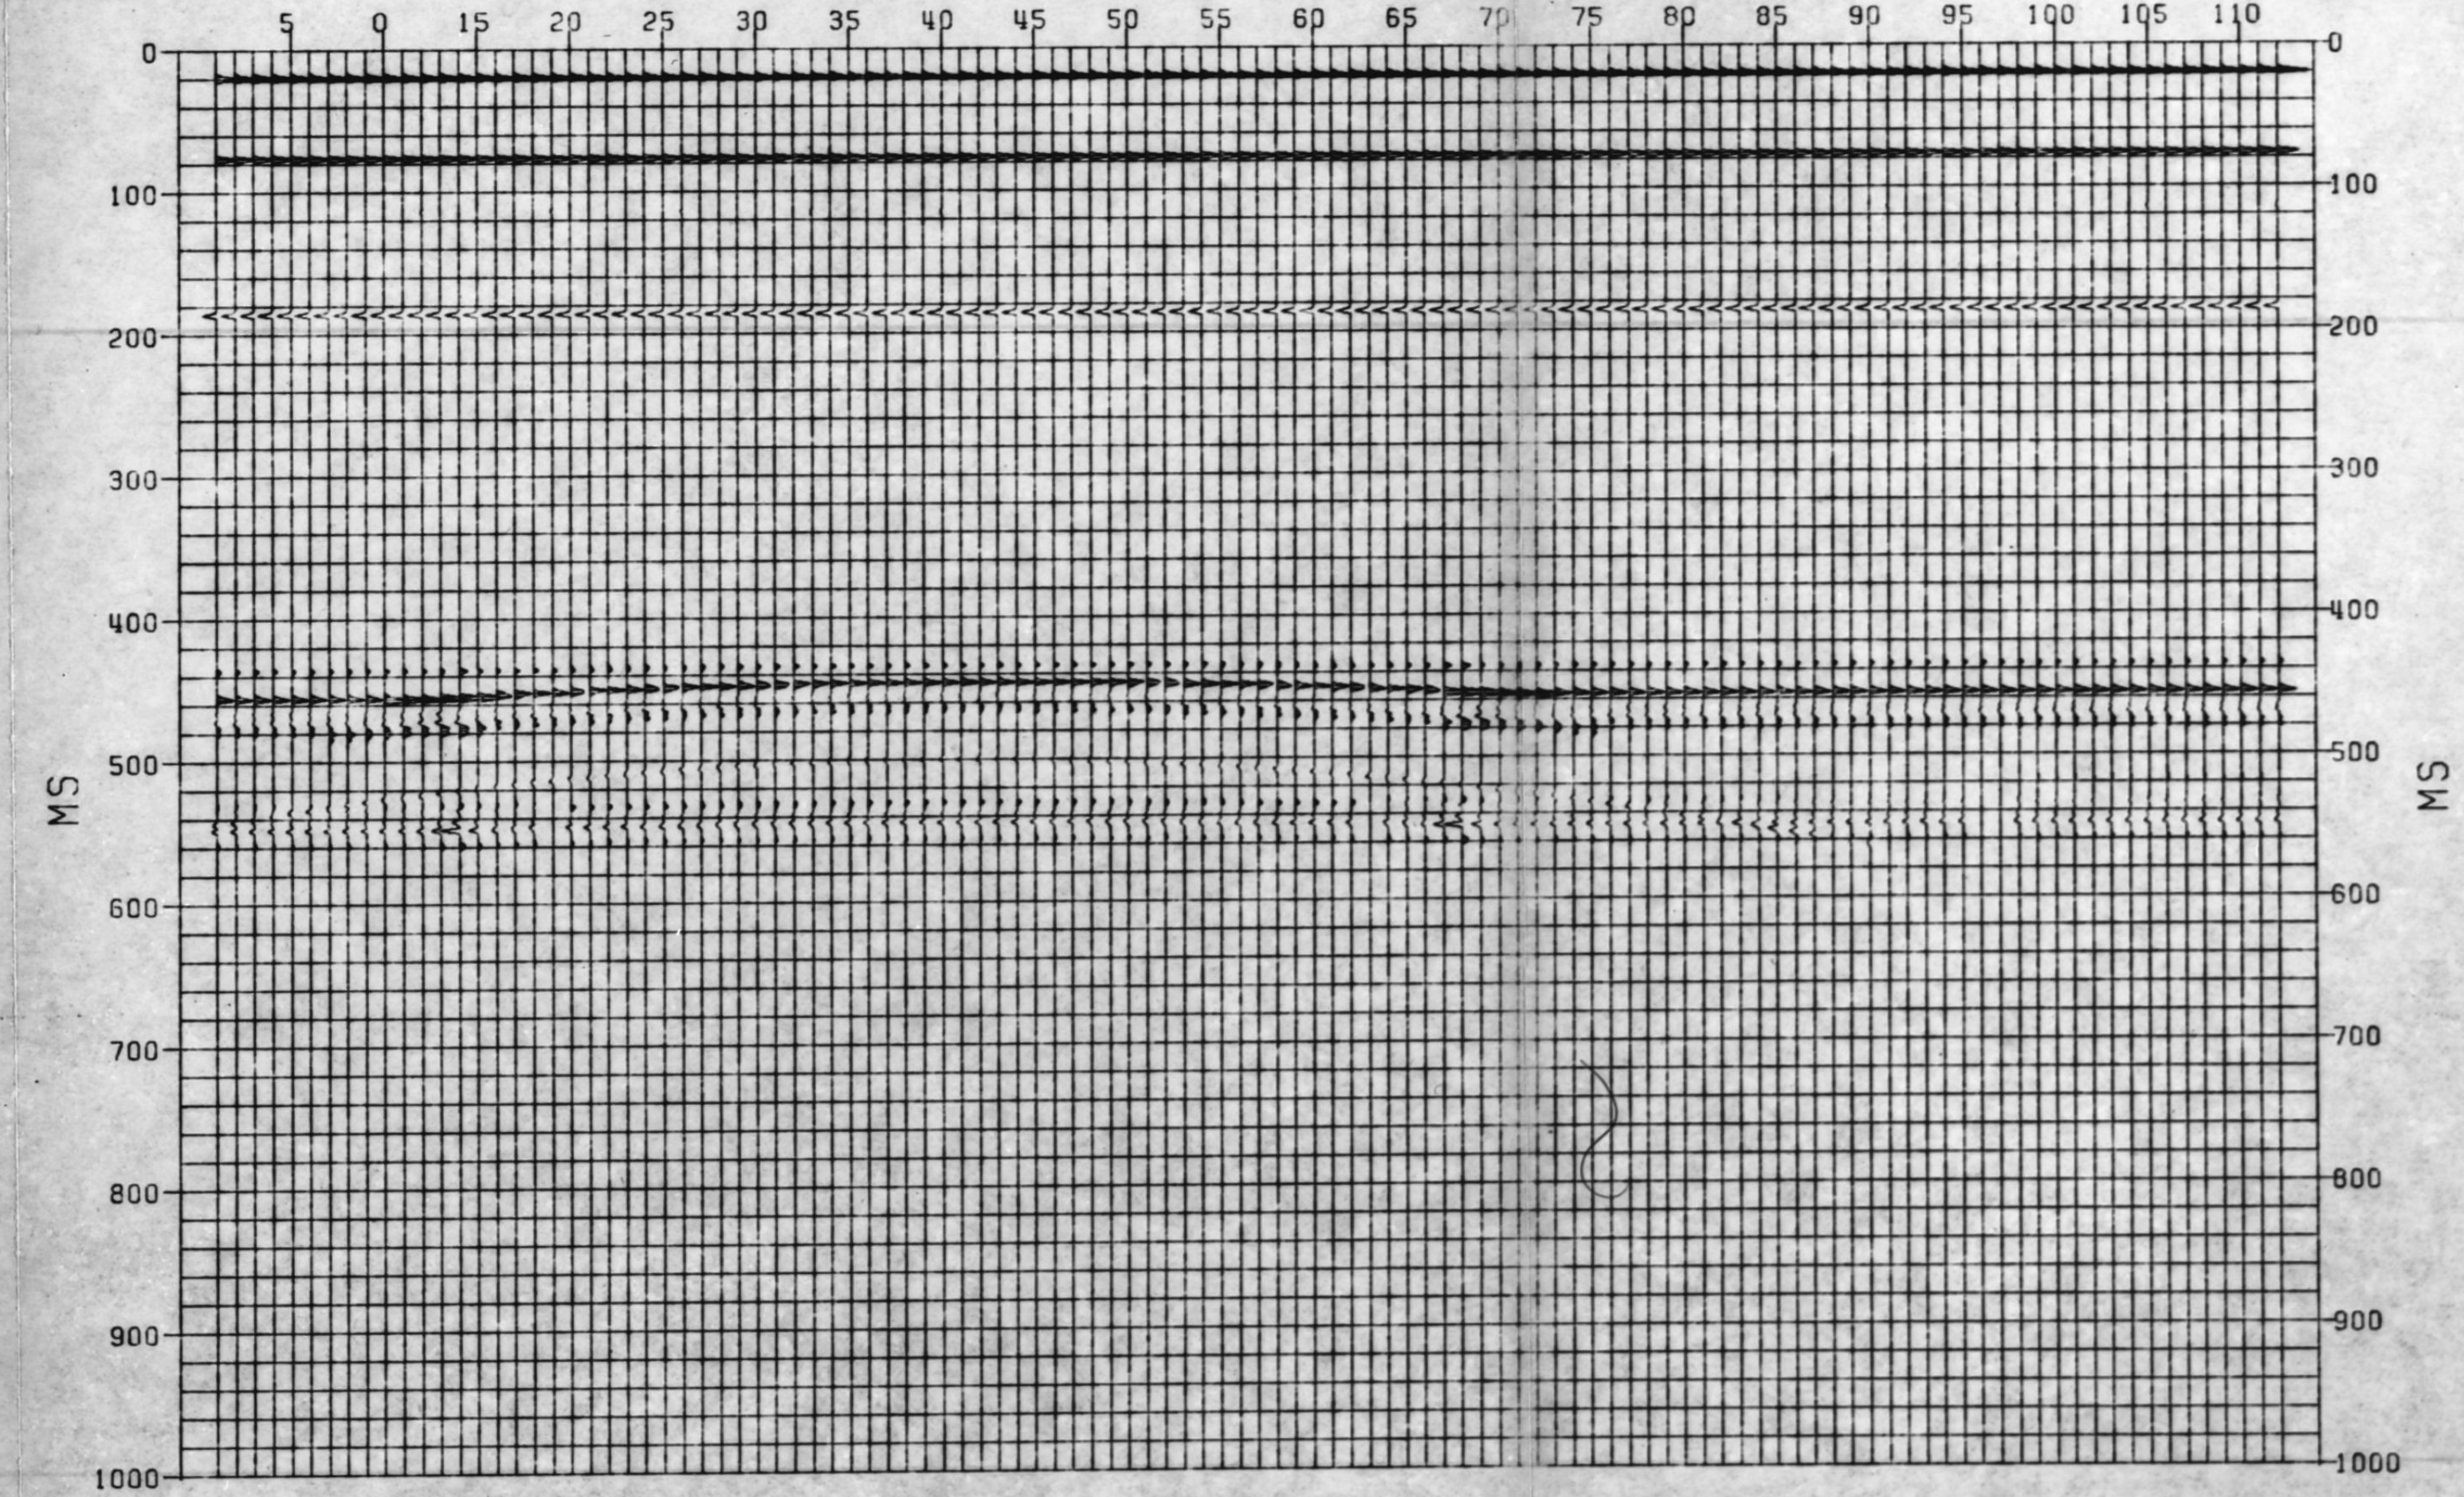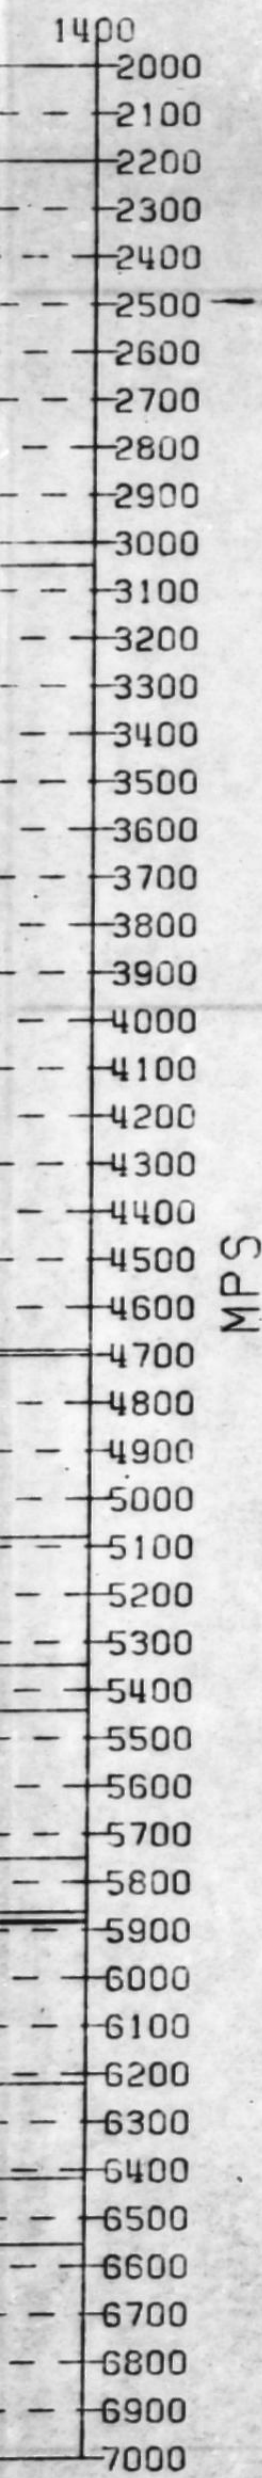

DATE: 30 SEP 86 TIME: 16.30.04 PLOT NUMBER: 003

DATE: 30 SEP 86 TIME: 16.31.52 PLOT NUMBER: 004



2000 Valley Rd.
Ottawa, Ont.
Canada K1G 3P5
Tel (613) 731-8971
Telex 053-3802
Cable TERRA


PROJ. NO. 92 2 9 - P 2 8-1 6 E LINE NO.

PART NO. 3 OF 3 R.R. 5.5X

0 1 2 3 4 5 6 7 8 9 10 1 2 3 4 5 6 7 8 9 20 1 2 3 4 5 6 7 8 9 30 1 2 3 4 5 6 7 8 9 40 1 2 3 4 5 6 7 8 9 50

KHMODEL3 - NORM. INC. TRACES -12-60HZ 7 - CARBONATE BUILDUP


SHOT

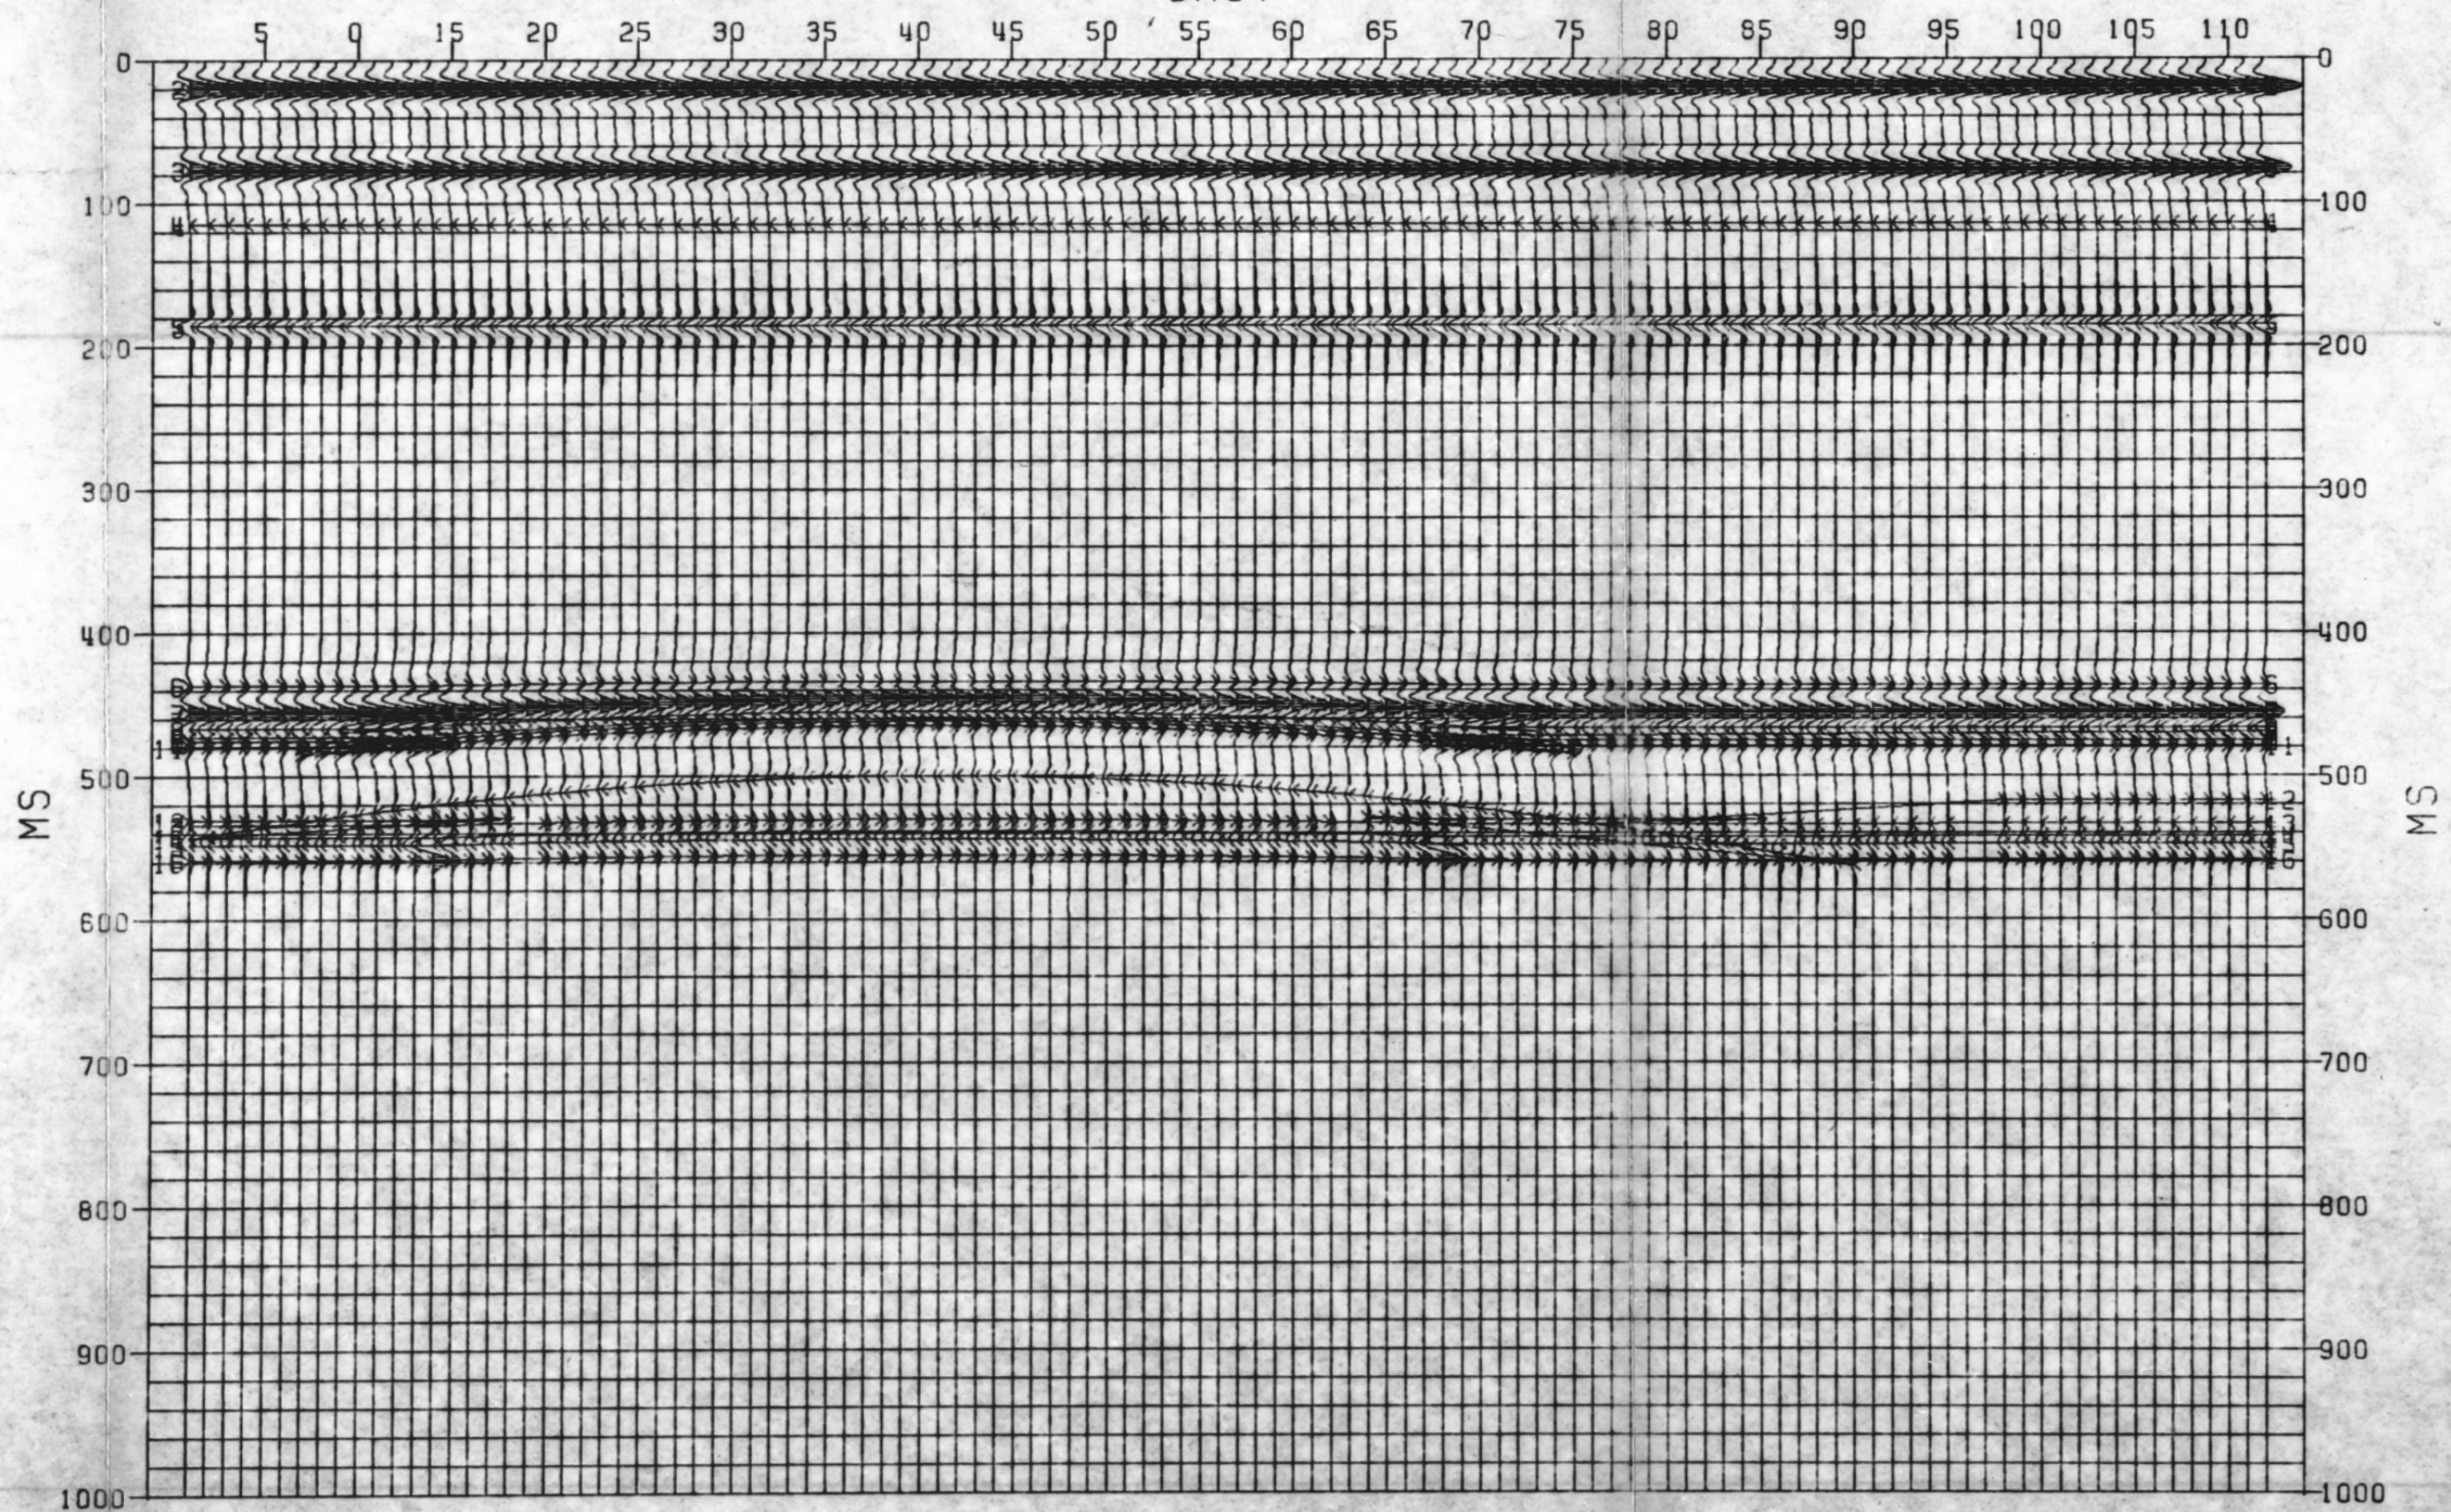

DATE: 30 SEP 86 TIME: 16.32.17 PLOT NUMBER: 005

KHMODEL3 - NORM. INC. TRACES -12-60HZ 7 - CARBONATE BUILDUP

SHOT

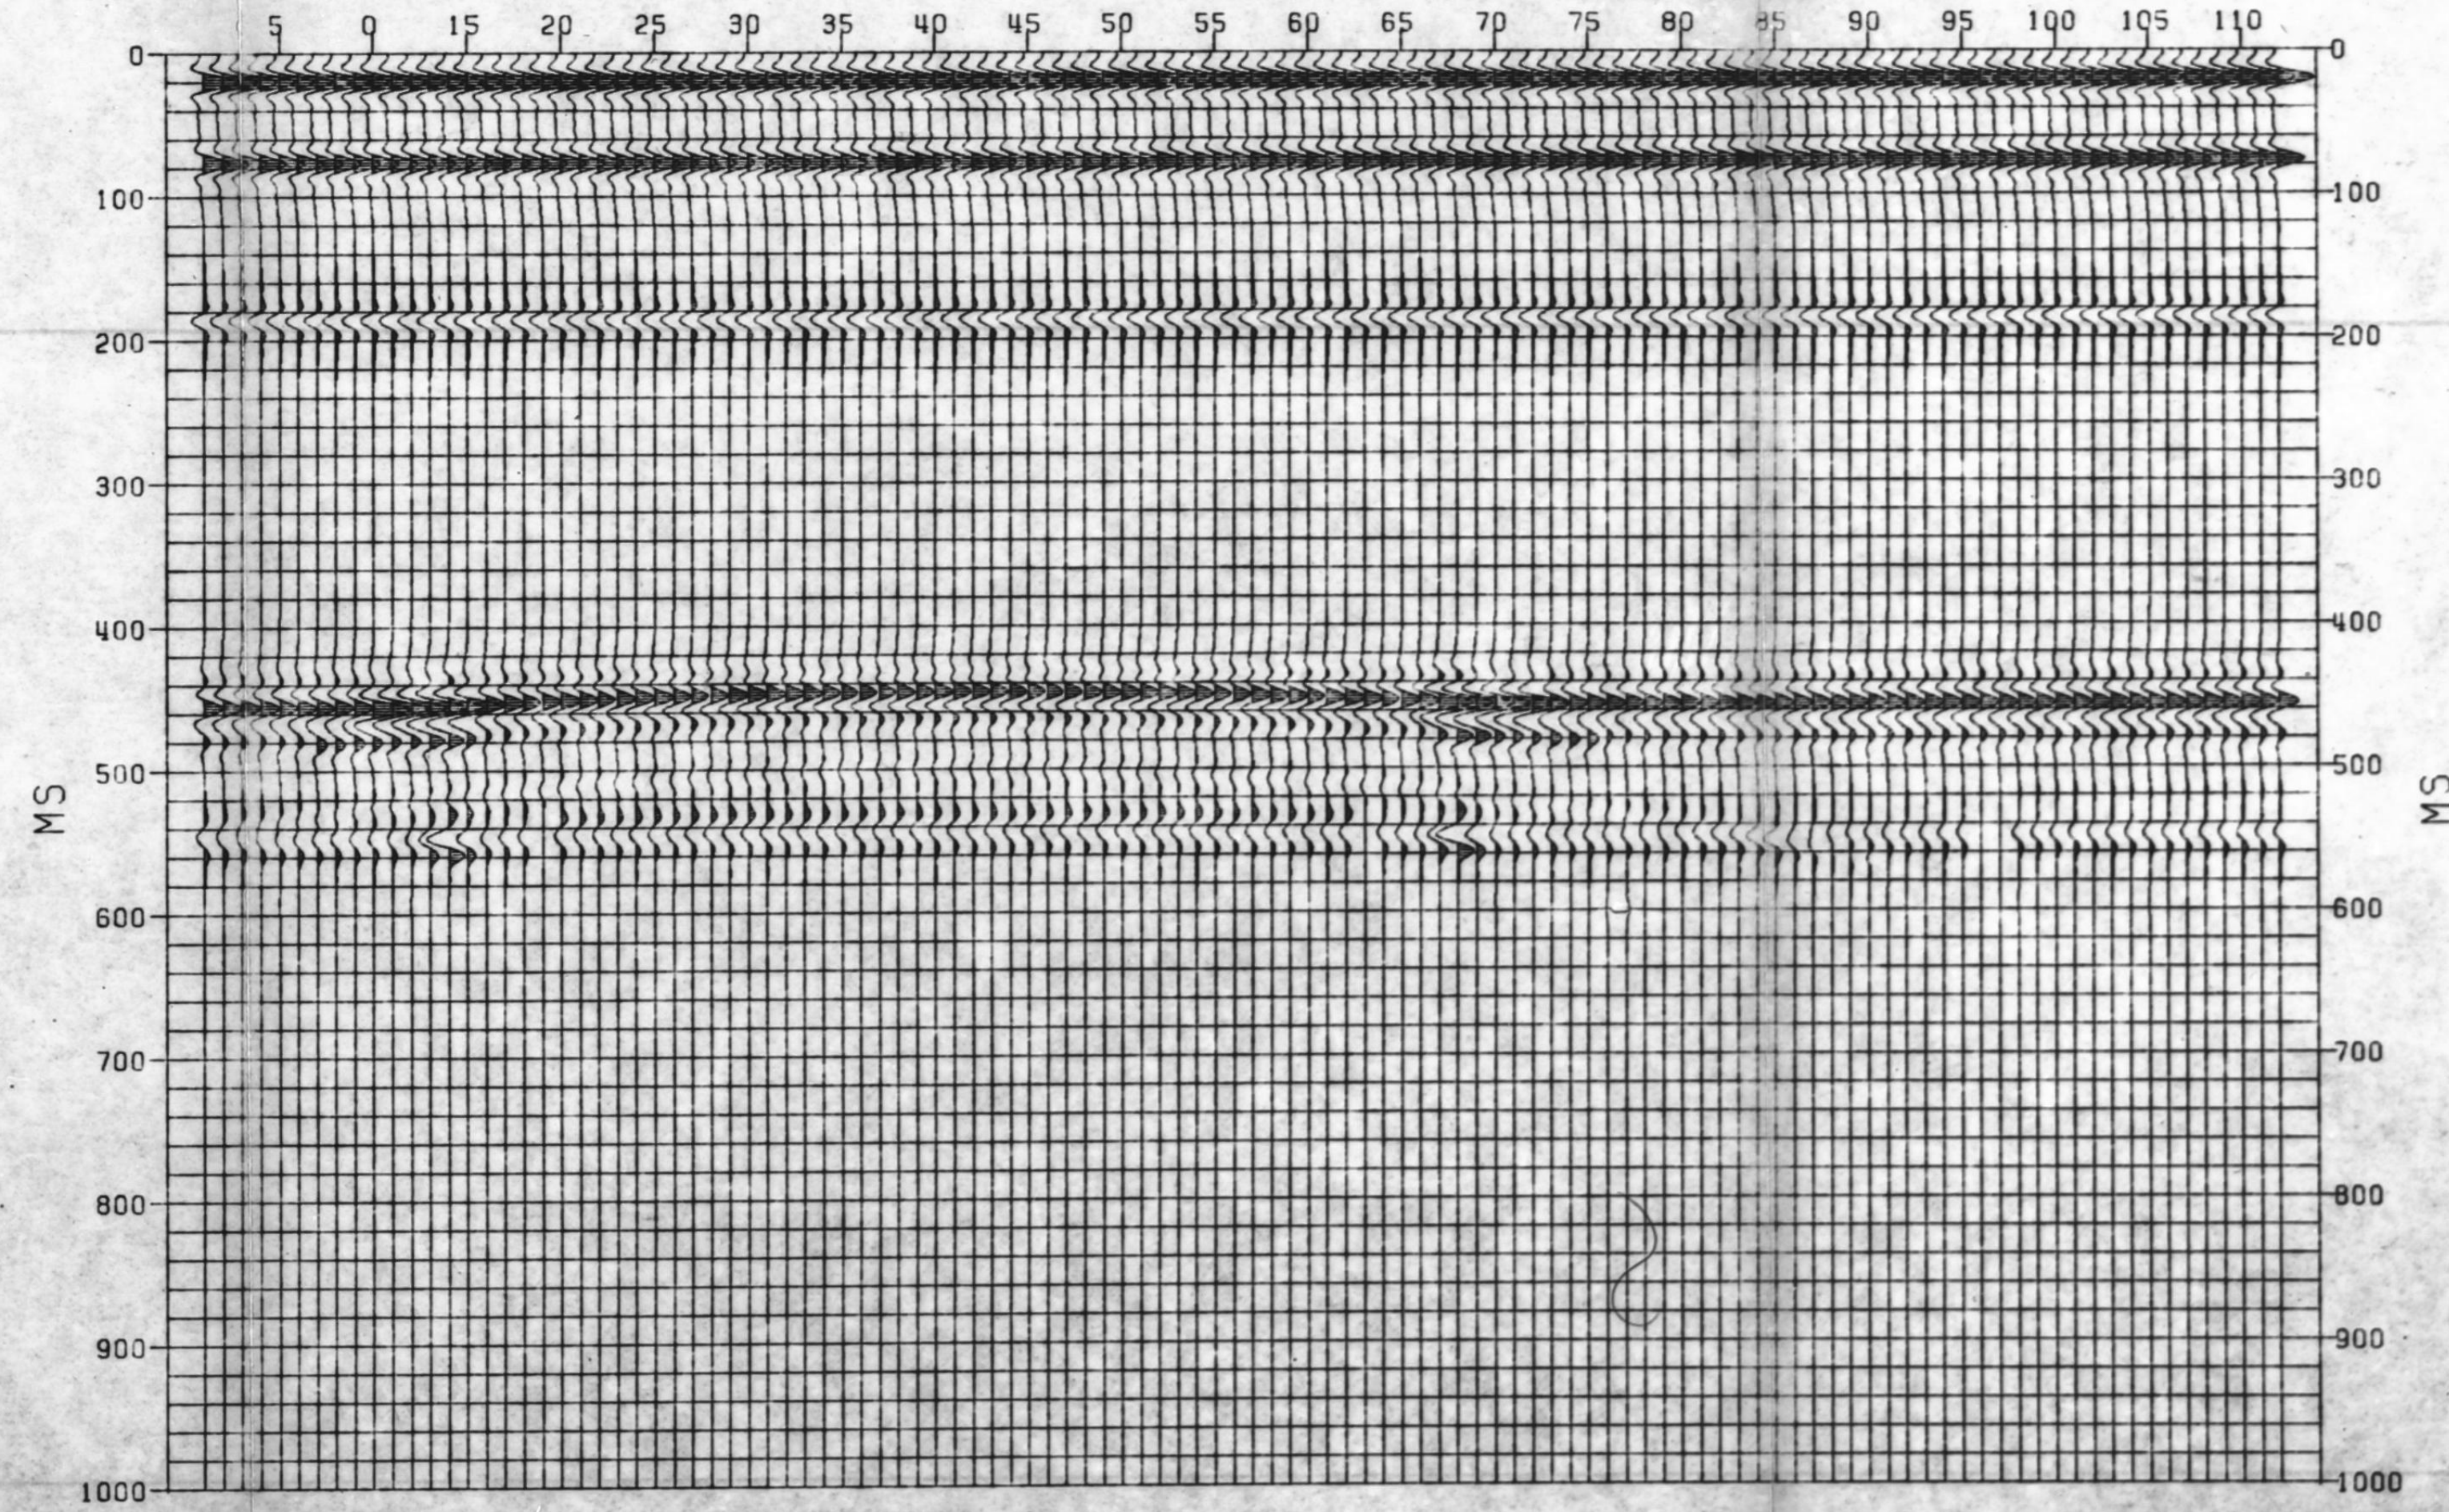

DATE: 30 SEP 86 TIME: 16.32.46 PLOT NUMBER: 006