



2080 Wabash Rd.
Calgary, Alberta
T2C 3S7
Tel: (403) 243-8871
Telex: 063 3502
Cable: TERRA

PROJ. NO.

9229

2

2

9

-

P

2

8

-

1

6

E

LINE NO.

86

-

P

C

R

-

8

0

6

7

PART NO.

1

OF

3

R.R. 8X



9229-PCS-168

PETRO-CANADA EXPLORATION INC.

LINE: 86-PCR-8067
PROJECT: CAMERON HILLS
LOCATION: NORTHWEST TERRITORIES
NTS: 85C

SP 2291 N.E. SP 101

MIGRATED SECTION

POLARITY ☒ NP ☐ RP
FIRST KICK POLARITY ABOVE FOLD BARS. PEAKS ARE POSITIVE NUMBERS

ACQUISITION PARAMETERS

SHOT BY: SONICS EXPLORATION PTY. 901
DATE: FEB 1986
SPREAD: 630 M - 40 M - 40 M - 630 M
SOURCE INTERVAL: 50 M
RECEIVER INTERVAL: 10 M
SOURCE: VIBROSEIS, 3 VIBRS, 30 M DRAG,
12 SEC SHEEP, 6 SUNS, VARI SHEEP
OTO, 14 HZ, 9 OVER 10 METERS
RECEIVERS: DVS-V FT-1 120 TRACE
INSTRUMENTS: ITP
CABLE MODE: SEG Y
TAPE FORMAT: 8-128 HZ NOTCH: OUT
FIELD FILTERS: 2 MS
SAMPLE RATE:

PROCESSING PARAMETERS

PROCESSED BY GEO-X
DATE: MAR 1986
DIGITAL CONVERSION
AMPLITUDE RECOVERY (ATIEXP/RT)
DECONVOLUTION TYPE: ZERO-PHASE
OPERATOR LENGTH: 60 MS.
PREWHITENING: 1 X
GATE: 200-1000 MS. AT 0 OFFSET
450-1030 MS. AT 630 M OFFSET
STRUCTURAL CORRECTIONS DATUM ELEVATION: 300 M
DATUM VELOCITY: 4500 M/SEC.
PROCESSING DATUM: -100 MS.
ELEVATION, WEATHERING, AND DRIFT
(DYNAMIC REFRACTION SURVEY)
ANALYSIS PRELIMINARY VELOCITIES AND STATICS
STATICS SURFACE STACK RESIDUAL
TRACE KILLS
VELOCITY ANALYSIS
FINAL MOVEOUT
MEAN SCALING 100-850 MS.
MUTE DISTANCE(M) 140 1260
TIME(MS) 210 1000
STATICS SURFACE CONSISTENT RESIDUAL
WINDOW: 100-850 MS.
TRACE GATHER FOLD: 12
STATICS COP CROSS CORRELATION
STACK
PREDICTIVE OPERATOR LENGTH: 60 MS.
DECONVOLUTION PREDICTION DISTANCE: 30 MS.
WINDOW: 50-850 MS.
MIGRATION N-M MIGRATION
80% STACKING VELOCITIES
FILTER 14/18 - 80/90 HZ
EQUALIZATION MEAN WINDOW: 100-850 MS.
DISPLAY HORIZONTAL SCALE = 30 M / IN.
VERTICAL SCALE = 7.5 IN. / SEC.

SURFACE
REFERENCE
VELOCITY
TABULATIONS

FLAG


SURFACE
ELEVATIONS

SURFACE
IN TIME

CAMERON HILLS 8067 NORTH M

9014
STN 647

T

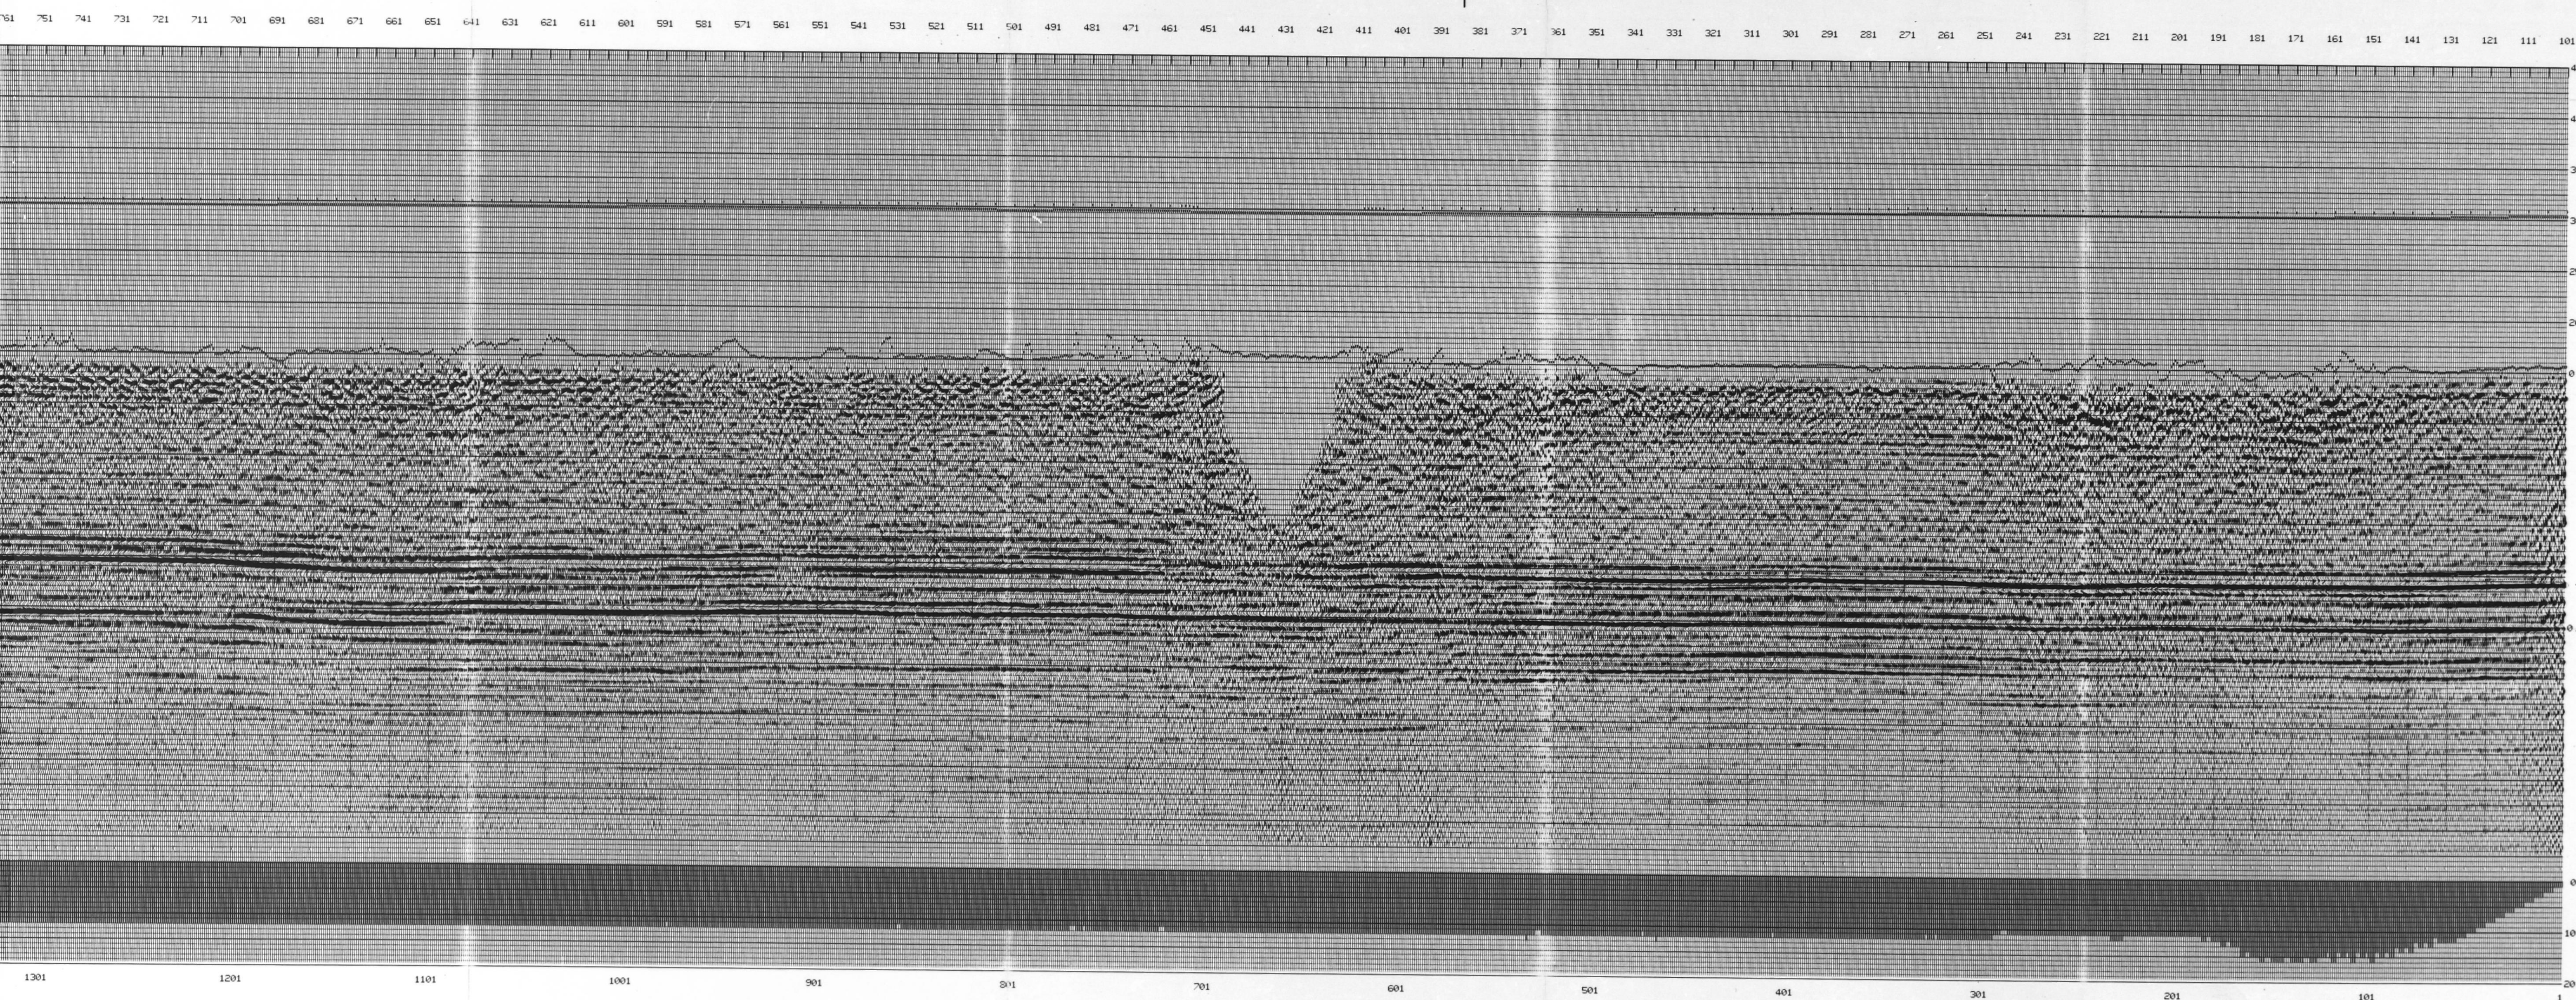

04/03/86 17:00
22 16 01
04 00 00
1000000
015



2080 Watkney Rd.
Ottawa, Ont.
K1G 1G1
Tel: (613) 731-5571
Cable: TERRA
Fax: (613) 731-5572

PROJ. NO.

9

2

2

9

-

P

2

8

-

1

6

E

LINE NO.

8

6

-

P

C

R

-

8

0

6

7

PART NO. 2

OF

3

R.R. 8X



CHERON HILLS 3067 SOUTH H

