
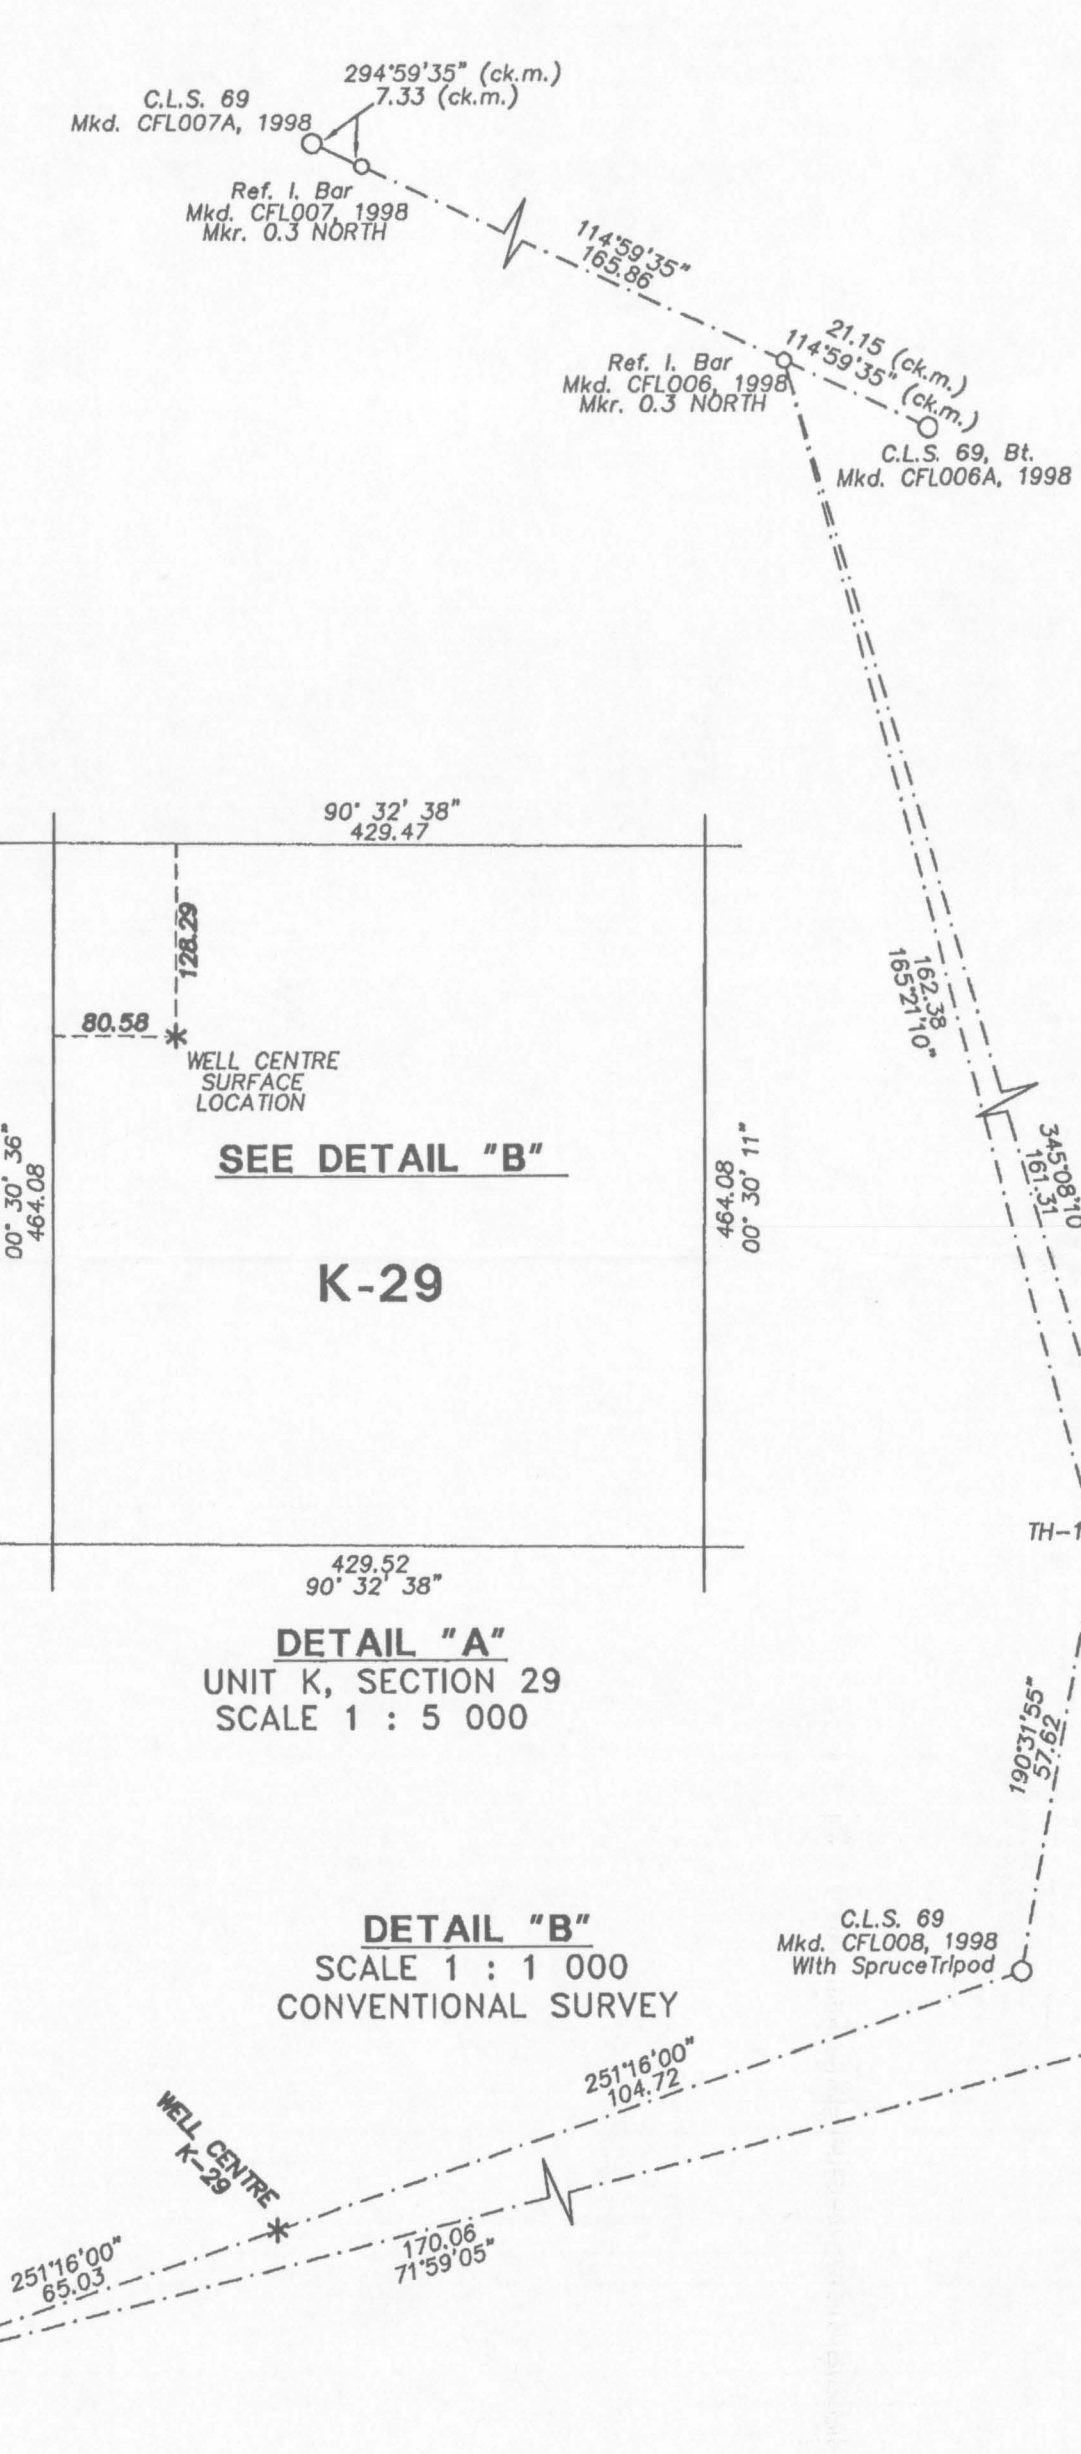


8 3 1 0 0 C.T.R.

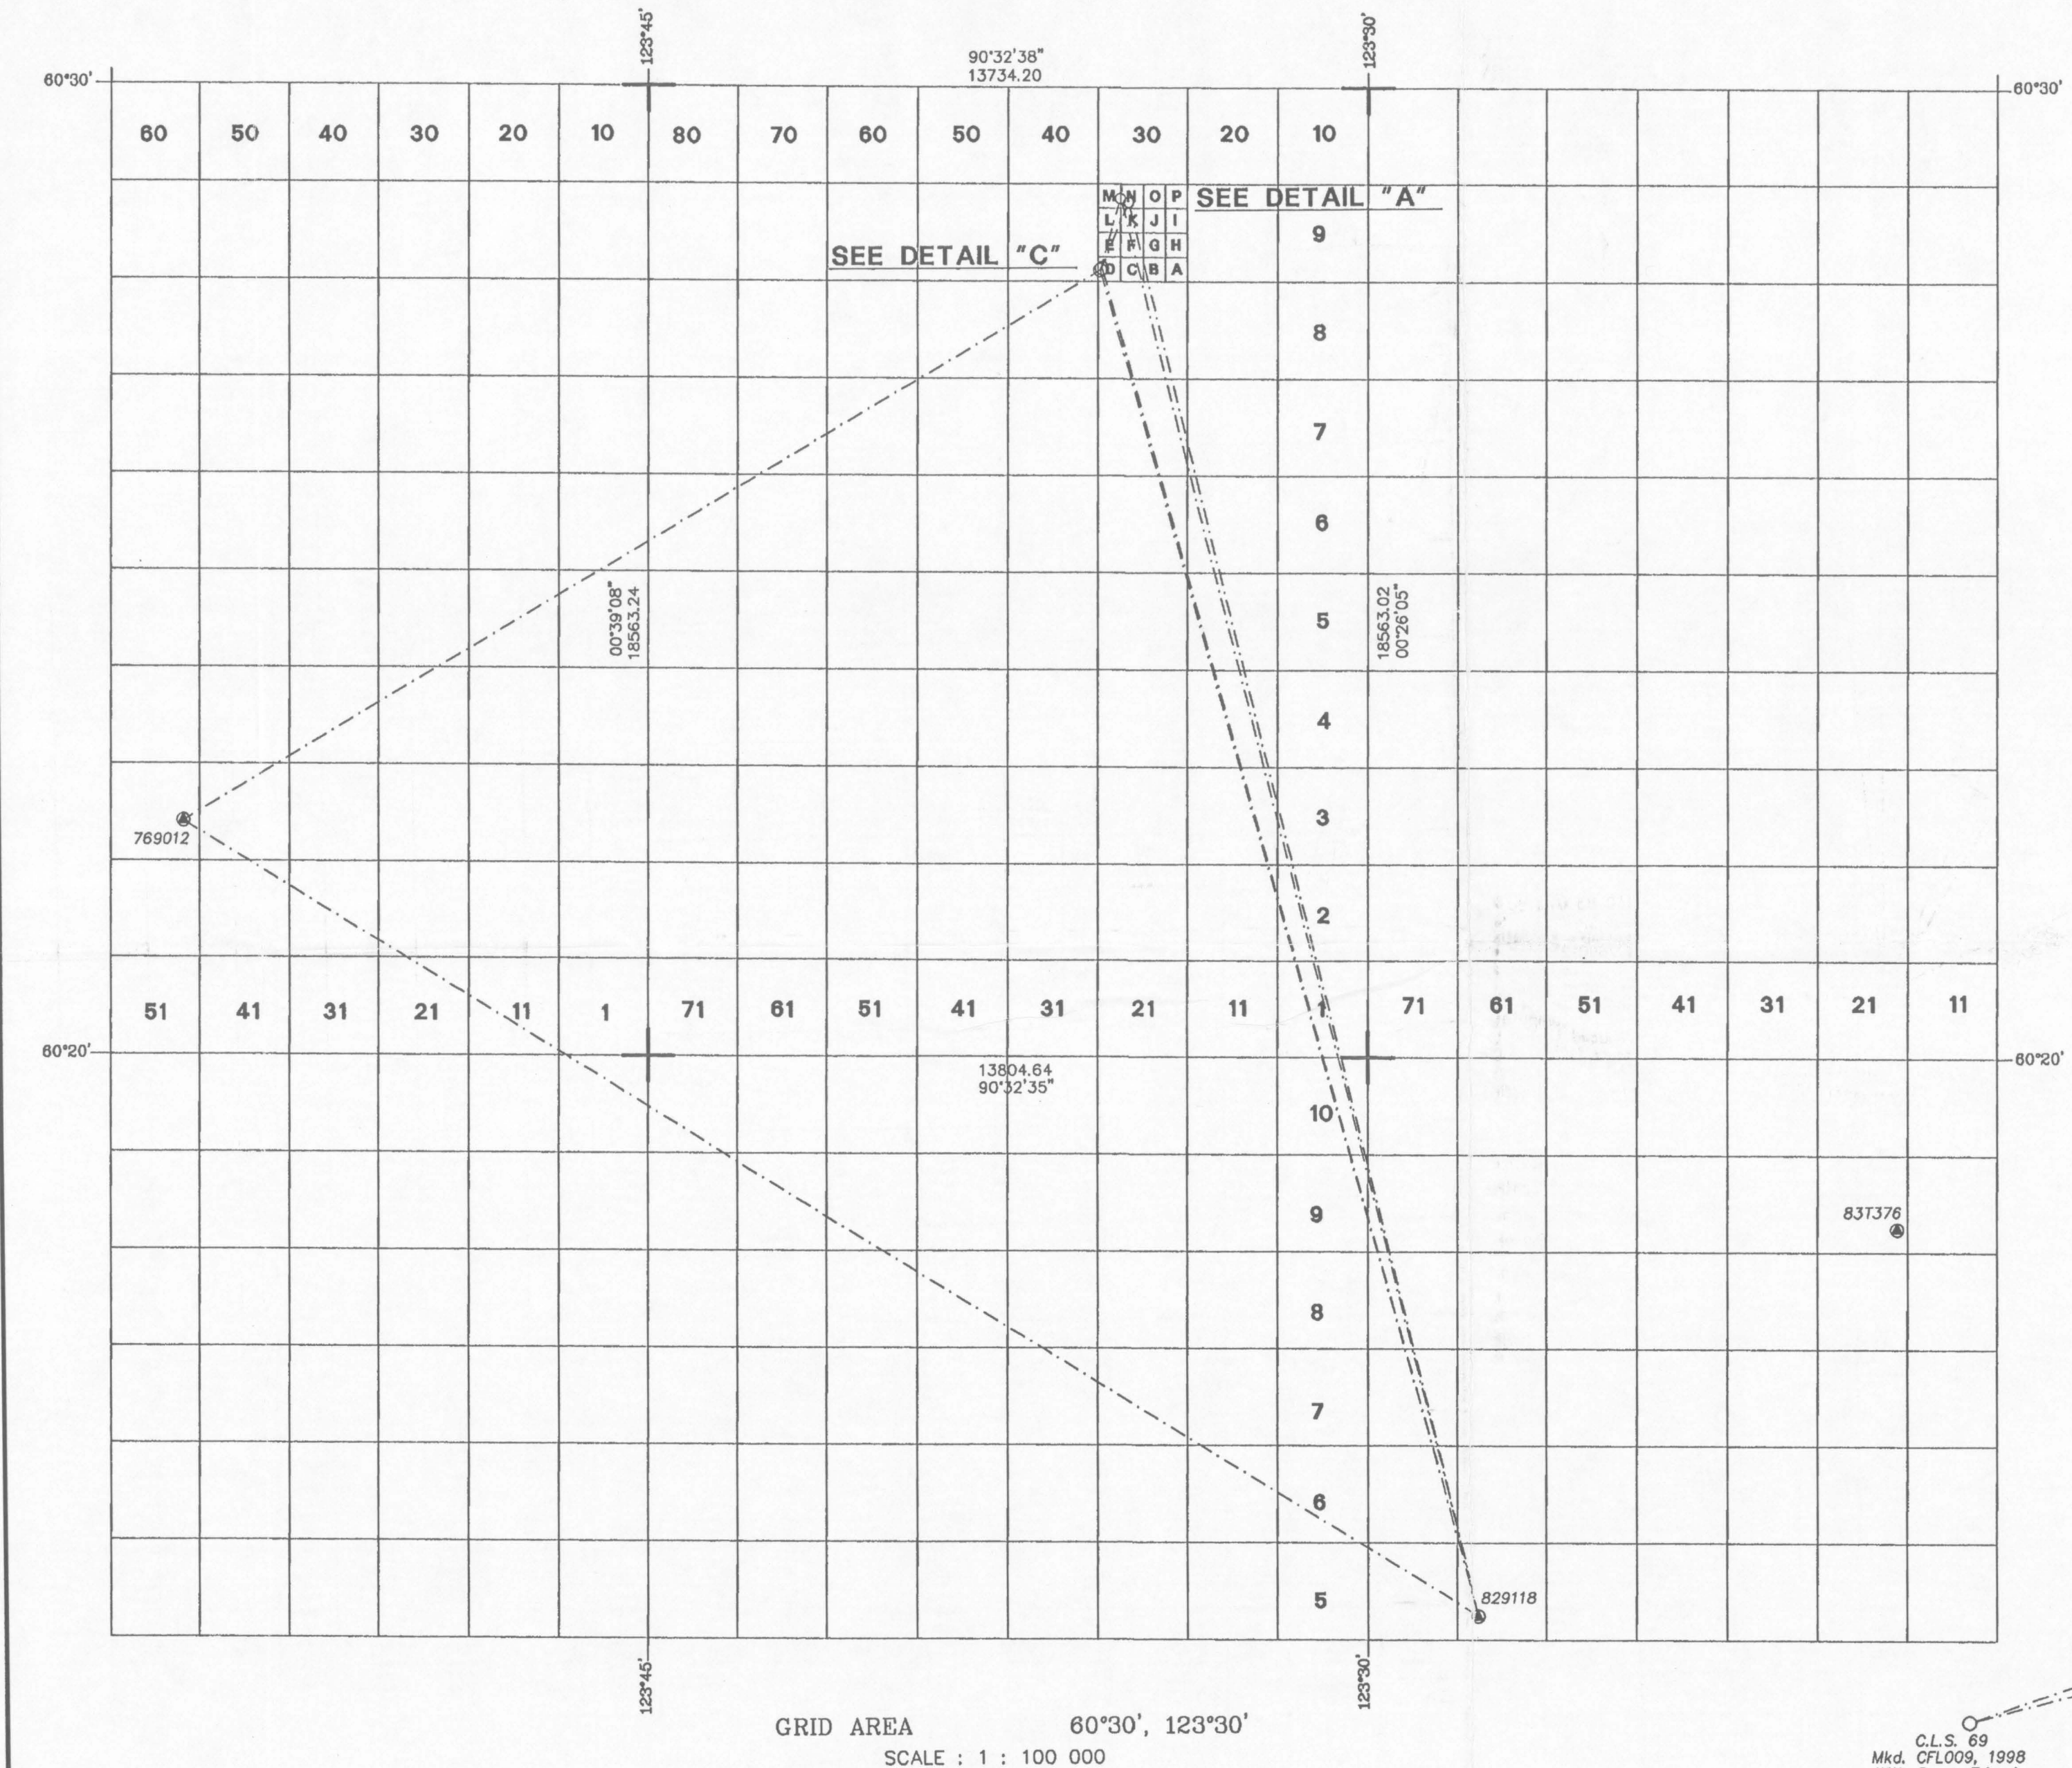

BEARING TREES  
C.L.S. '69  
Mkd. CFL006A 150' 00" 2.26 15cm SPRUCE

NAD 83 coordinates are based on values for Topographical Survey monuments 829118 ("PETITOT") computed by Geodetic Survey of Canada (Adjustment Line NOMA271985, Jan. 1985) and 769012 ("769012") computed by Geodetic Survey of Canada (Adjustment Line NOMA271979, Jan. 1979).

TABLE OF CO-ORDINATES

| STATION             | U.T.M. ZONE 10, C.M. 123° (NAD 83) |           | U.T.M. ZONE 10, C.M. 123° (NAD 27) |           | LATITUDE        | LONGITUDE        |
|---------------------|------------------------------------|-----------|------------------------------------|-----------|-----------------|------------------|
|                     | NORTHING                           | EASTING   | NORTHING                           | EASTING   |                 |                  |
| CONTROL MONUMENTS   |                                    |           |                                    |           |                 |                  |
| Fd. C.L.S.P. 829118 | 6677970.16                         | 474381.18 | 6677758.14                         | 474467.25 | 60° 14' 15.436" | 123° 27' 39.795" |
| Fd. C.L.S.P. 769012 | 6693341.14                         | 449632.54 | 6693130.81                         | 449713.75 | 60° 22' 23.970" | 123° 54' 42.572" |
| GRID AREA           |                                    |           |                                    |           |                 |                  |
| N.E.                |                                    |           | 6708996.08                         | 472532.18 | 60° 30'         | 123° 30'         |
| N.W.                |                                    |           | 6707128.46                         | 458798.58 | 60° 30'         | 123° 45'         |
| S.E.                |                                    |           | 6688433.58                         | 472391.29 | 60° 20'         | 123° 30'         |
| S.W.                |                                    |           | 6688564.42                         | 458587.27 | 60° 20'         | 123° 45'         |
| K-29, N.E.          |                                    |           | 6704716.52                         | 468220.06 |                 |                  |
| K-29, N.W.          |                                    |           | 6704720.59                         | 467790.61 |                 |                  |
| K-29, S.E.          |                                    |           | 6704252.46                         | 468215.99 |                 |                  |
| K-29, S.W.          |                                    |           | 6704256.53                         | 467786.48 |                 |                  |
| TRAVERSE STATIONS   |                                    |           |                                    |           |                 |                  |
| CFL003              | 6703780.97                         | 467310.94 | 6703548.86                         | 467392.36 |                 |                  |
| CFL003A             | 6703796.41                         | 467344.19 | 6703584.30                         | 467425.82 |                 |                  |
| CFL006              | 6705050.99                         | 467857.08 | 6704838.84                         | 467938.60 |                 |                  |
| CFL006A             | 6705042.06                         | 467876.24 | 6704829.91                         | 467957.77 |                 |                  |
| CFL007              | 6705121.03                         | 467706.83 | 6704908.89                         | 467788.35 |                 |                  |
| CFL007A             | 6705124.12                         | 467700.19 | 6704911.98                         | 467781.71 |                 |                  |
| TH-1                | 6704893.97                         | 467898.13 | 6704681.82                         | 467979.64 |                 |                  |
| CFL008              | 6704837.35                         | 467887.60 | 6704625.20                         | 467969.12 |                 |                  |
| CFL009              | 6704782.85                         | 467726.94 | 6704570.71                         | 467908.44 |                 |                  |
| TH-2                | 6704835.43                         | 467868.57 | 6704790.08                         | 467970.08 |                 |                  |
| TH-3                | 6704895.16                         | 467898.47 | 6704683.01                         | 467978.99 |                 |                  |
| WELL CENTRE         | 6704803.73                         | 467788.48 | 6704591.58                         | 467869.99 | 60°28'41.044"   | 123°35'04.102"   |

CANADA LANDS SURVEYS RECORDS  
8 3 7 6 0  
DATE: JUNE 23, 2000  
THE SURVEY REPORT FOR THIS PLAN IS  
RECORDED UNDER NO. FB34360 C.L.S.R.

MICROFILMED  
SUR MICROFILM:

PLAN AND FIELD NOTES  
OF SURVEY OF  
**PROPOSED DEVELOPMENT WELL  
CHEVRON et al LIARD K-29  
IN UNIT K, SECTION 29  
GRID AREA 60°30', 123°30'**  
SIGNIFICANT DISCOVERY LICENSE 99

NORTHWEST TERRITORIES  
CANADA OIL AND GAS LAND REGULATIONS  
SCALE - 1 : 10 000  
SURVEYED FOR  
**CHEVRON CANADA RESOURCES LIMITED**  
BY: R. ROBINSON, C.L.S.  
2000

I, R. Robinson, of the City of Calgary, Alberta, Canada  
Land Surveyor, make oath and say that I have in my own  
proper person, according to law and the Instructions of the  
Surveyor General of Canada Lands, faithfully and correctly  
executed the survey shown by this plan and field notes, and that  
the said plan and field notes are correct and true to the best  
of my knowledge and belief.  
SO HELP ME GOD

Sworn before me at Calgary,  
this 23rd day of JUNE, 2000.  
Canada Lands Surveyor

THIS SURVEY WAS EXECUTED DURING THE PERIOD  
JULY 21, 1998 TO JANUARY 24, 1999, BY R. ROBINSON, C.L.S.

CHEVRON CANADA RESOURCES LIMITED

(signature, title) .....  
(signature) .....  
Witness  
Date

Exam'd and OK'd 23.6.00 SM8571-115  
OK JFW 23/06/2000 14km 1998-06-218

8 3 1 0 0 C.T.R.