

Suncor Drilling and Completions Wellbore Diagrams


Well Name: **Suncor Netla K-77**

Surface Location: **Lat:** 60 deg 46' 30.724" North
Date Run: 13 March 1999

Long: 122 deg 44' 23.945" West
WID : 191

Kelly Bushing 625.20
Ground Level 618.75
Difference 6.45

Drilled TD 2118
est. PBD 2118

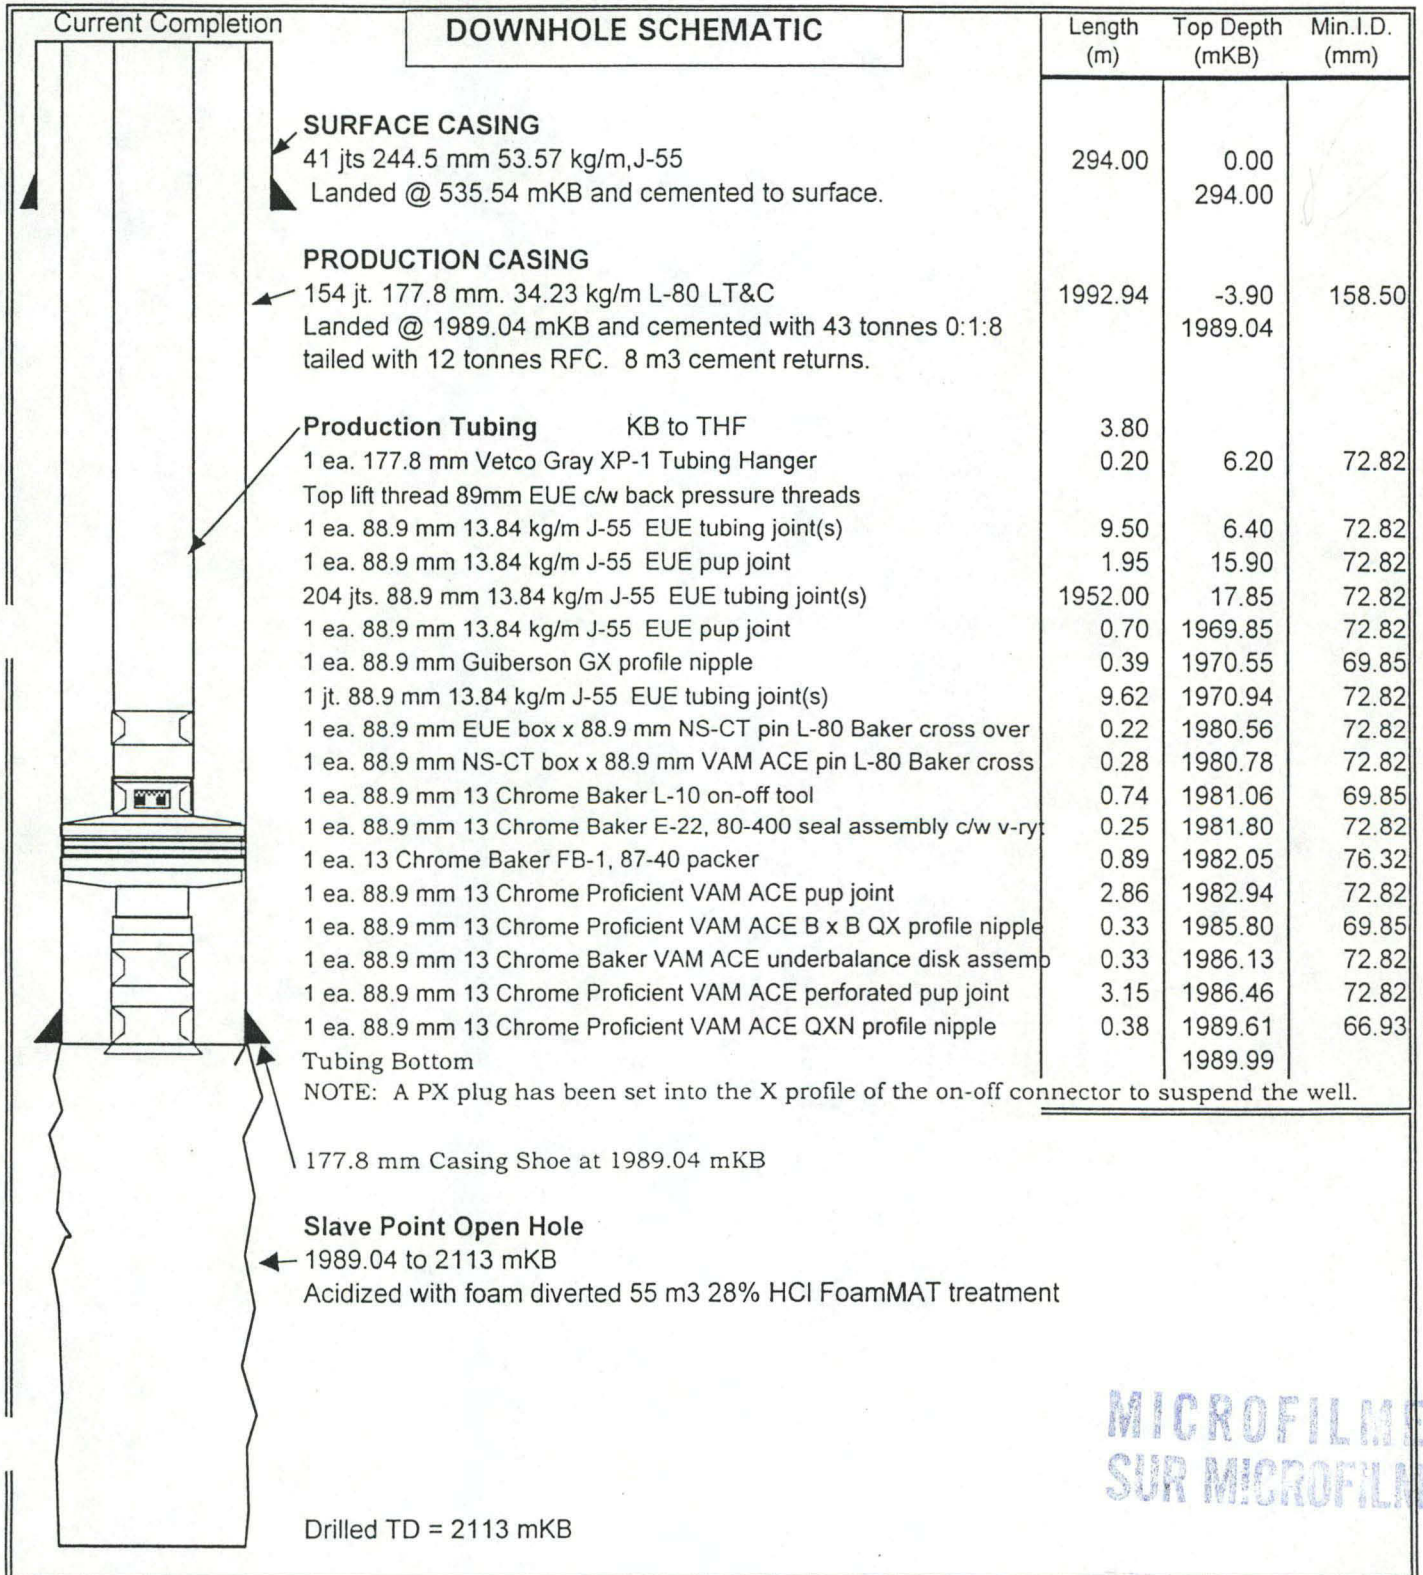

MICROFILMED
SUR MICROFILM