

PARAMOUNT ET AL CAMERON B-08

60° 10' N, 117° 30' W


Bottom Hole Diagram (as of March 28, 2001)

KB: 789.9 m
GL: 786.21 m

collar stop, A-3 tubing plug
and slip stop

244.5 mm, 53.6 kg/m, J-55 casing set at 391.7 mKB. Cemented with 31 t class 'G' cement + 3% CaCl₂. Cement returns to surface.

139.7 mm, 20.8 kg/m, J-55 casing set at 1559.95 mKB. Cemented in two stages with 6.5 t 0:1:0 'G' cement + 0.75% T-10 + 0.2% R-5 and 39.5 t 0:1:8 cement + 0.75% T-10. Stage collar at 1347.05 mKB. ECP at 1346.54 mKB.

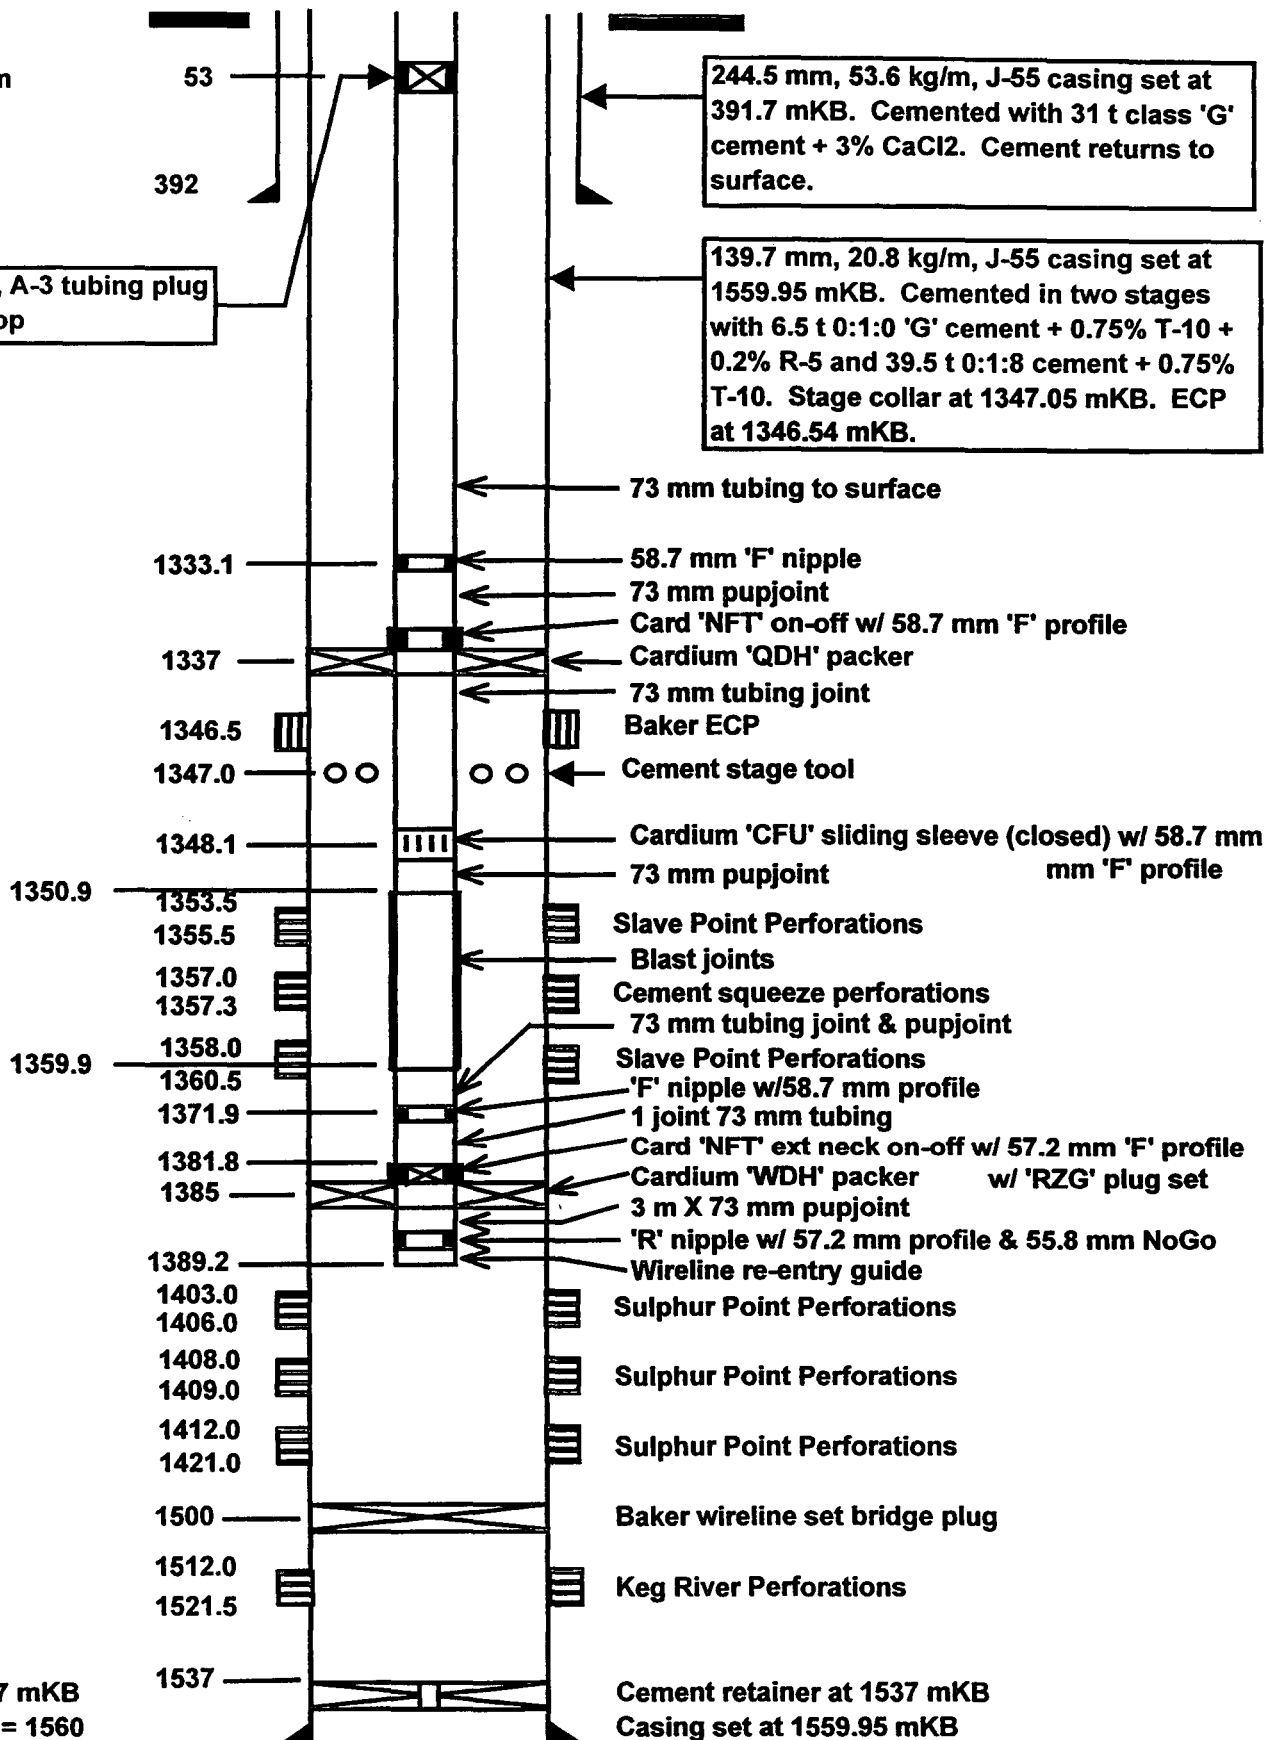

PBTD = 1537 mKB
Total Depth = 1560

PARAMOUNT ET AL CAMERON B-08

60° 10' N, 117° 30' W

Bottom Hole Diagram (as of March 28, 2001)

KB: 789.9 m
GL: 786.21 m

collar stop, A-3 tubing plug
and slip stop

244.5 mm, 53.6 kg/m, J-55 casing set at 391.7 mKB. Cemented with 31 t class 'G' cement + 3% CaCl₂. Cement returns to surface.

139.7 mm, 20.8 kg/m, J-55 casing set at 1559.95 mKB. Cemented in two stages with 6.5 t 0:1:0 'G' cement + 0.75% T-10 + 0.2% R-5 and 39.5 t 0:1:8 cement + 0.75% T-10. Stage collar at 1347.05 mKB. ECP at 1346.54 mKB.

