
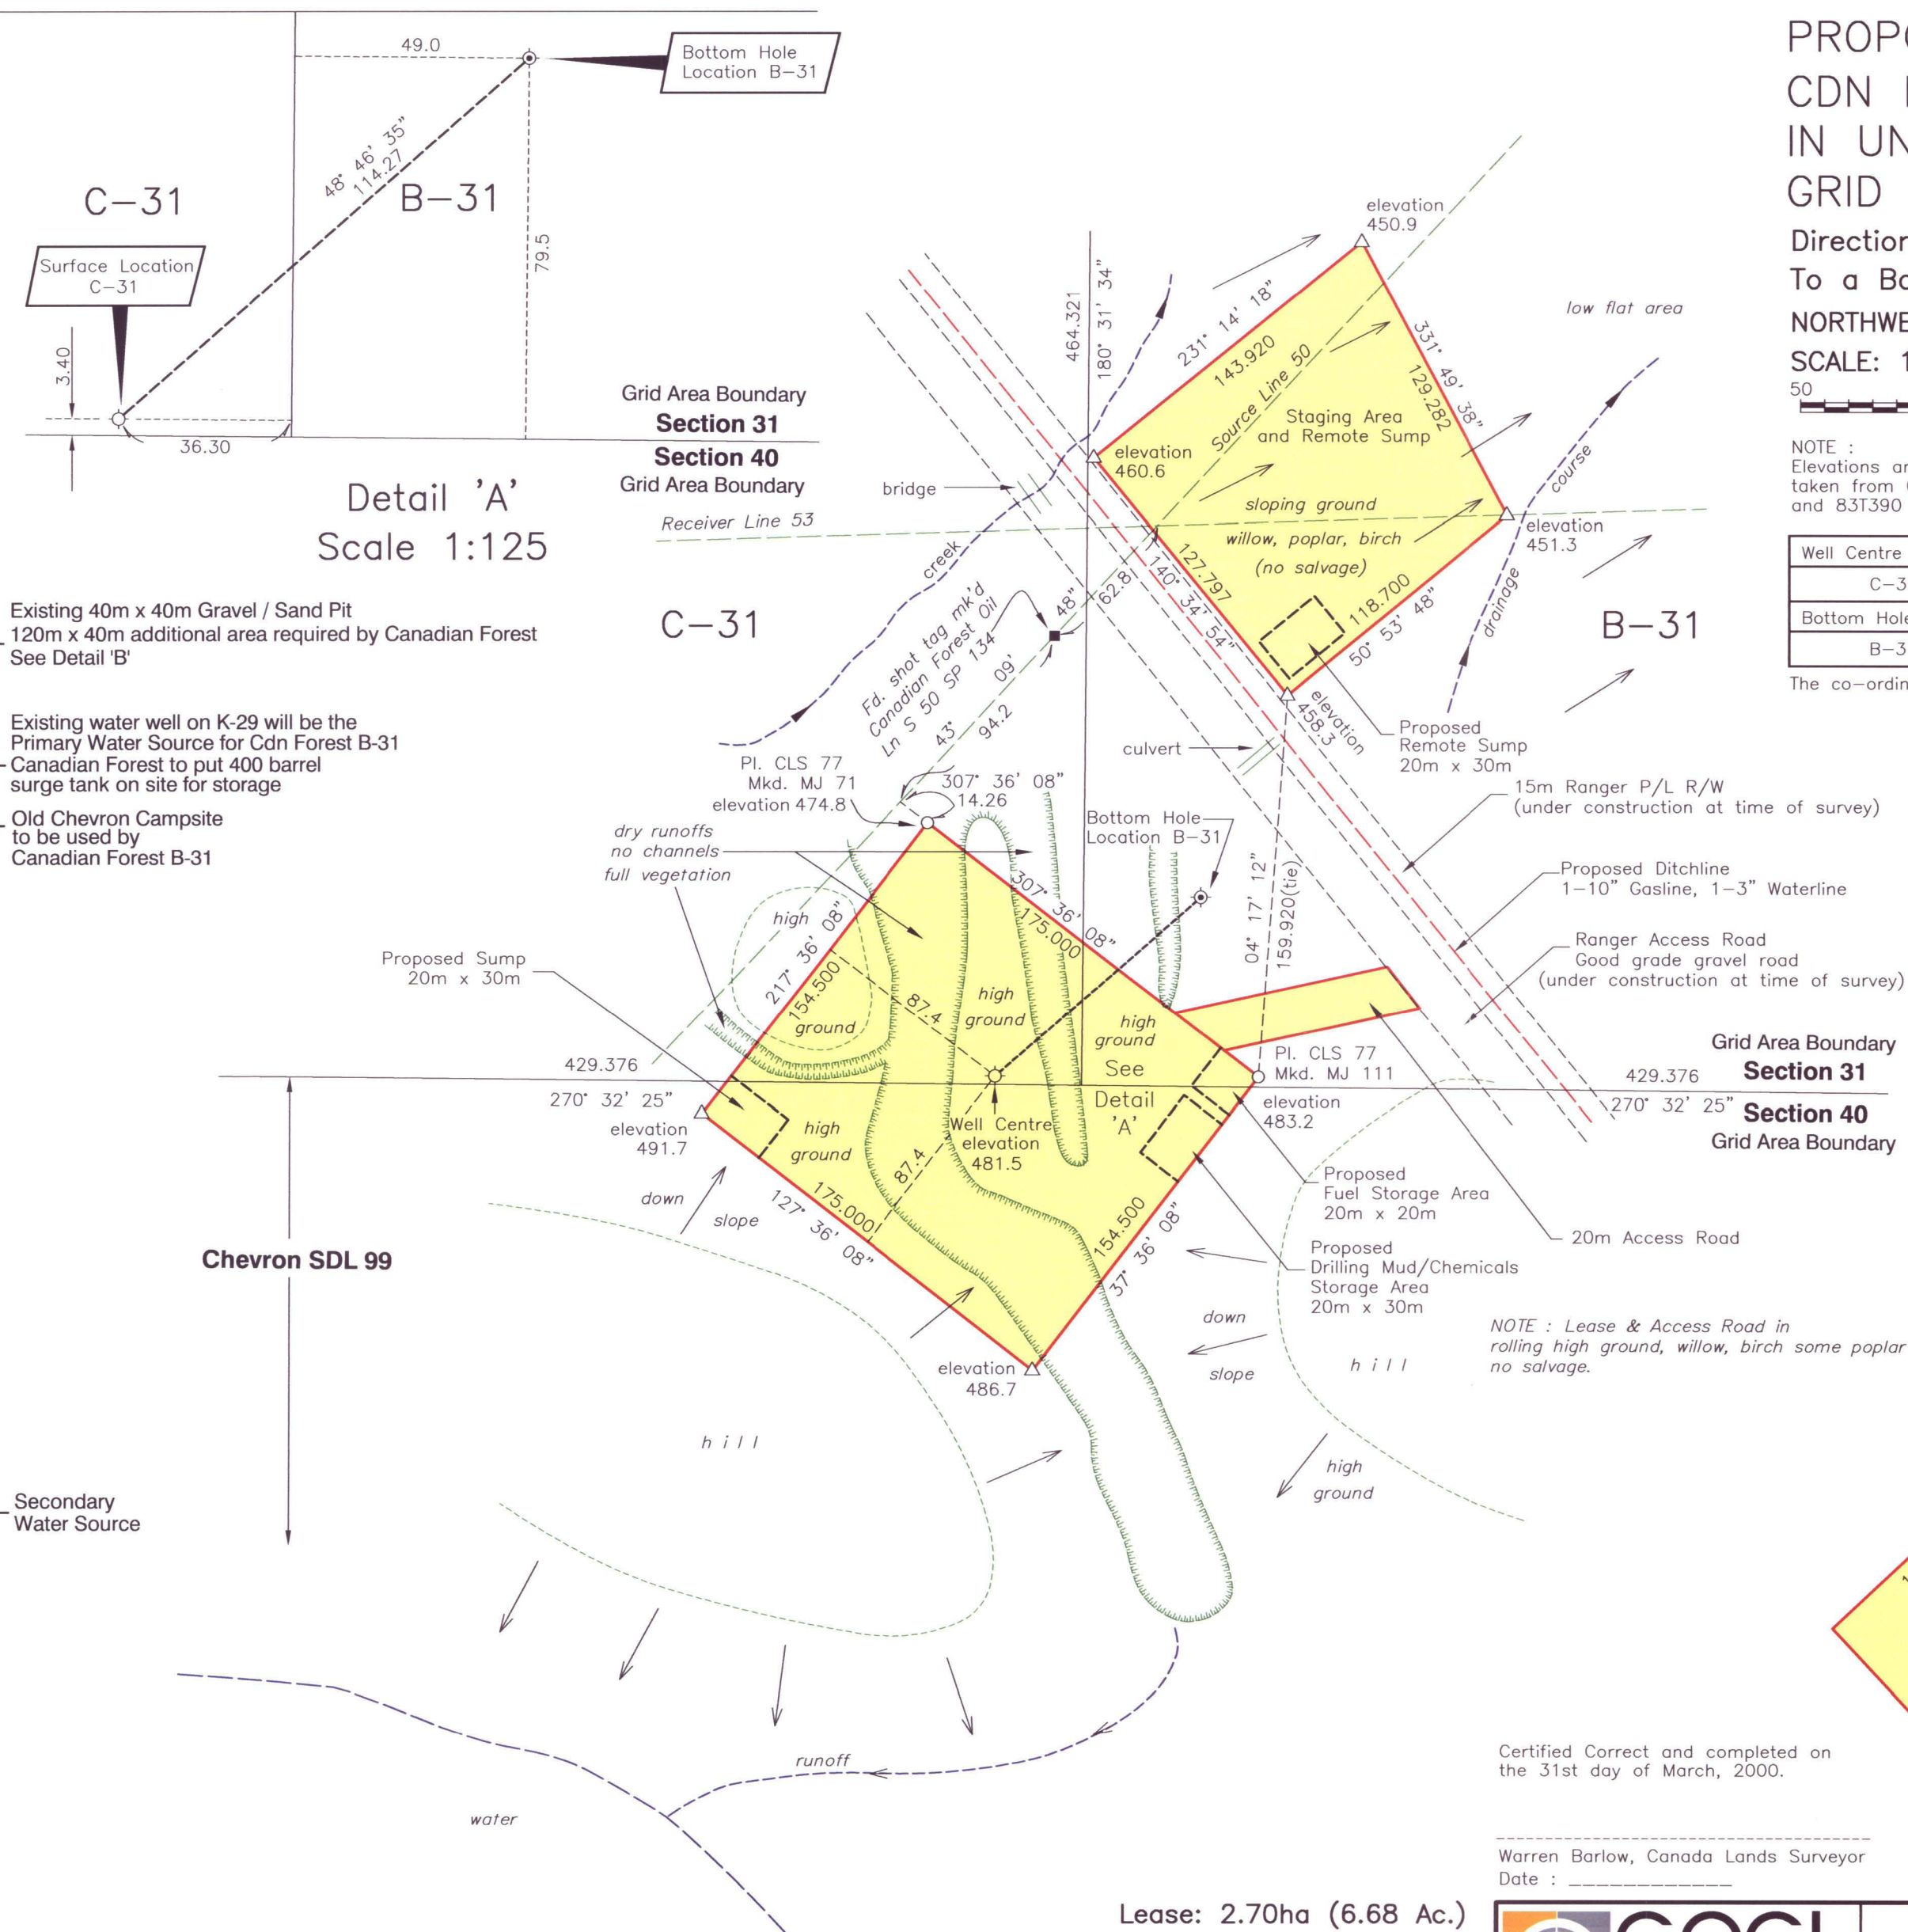


Directionally Drilled from a Surface Location in C-31
To a Bottom Hole Location in B-31

NORTHWEST TERRITORIES

SCALE: 1:250

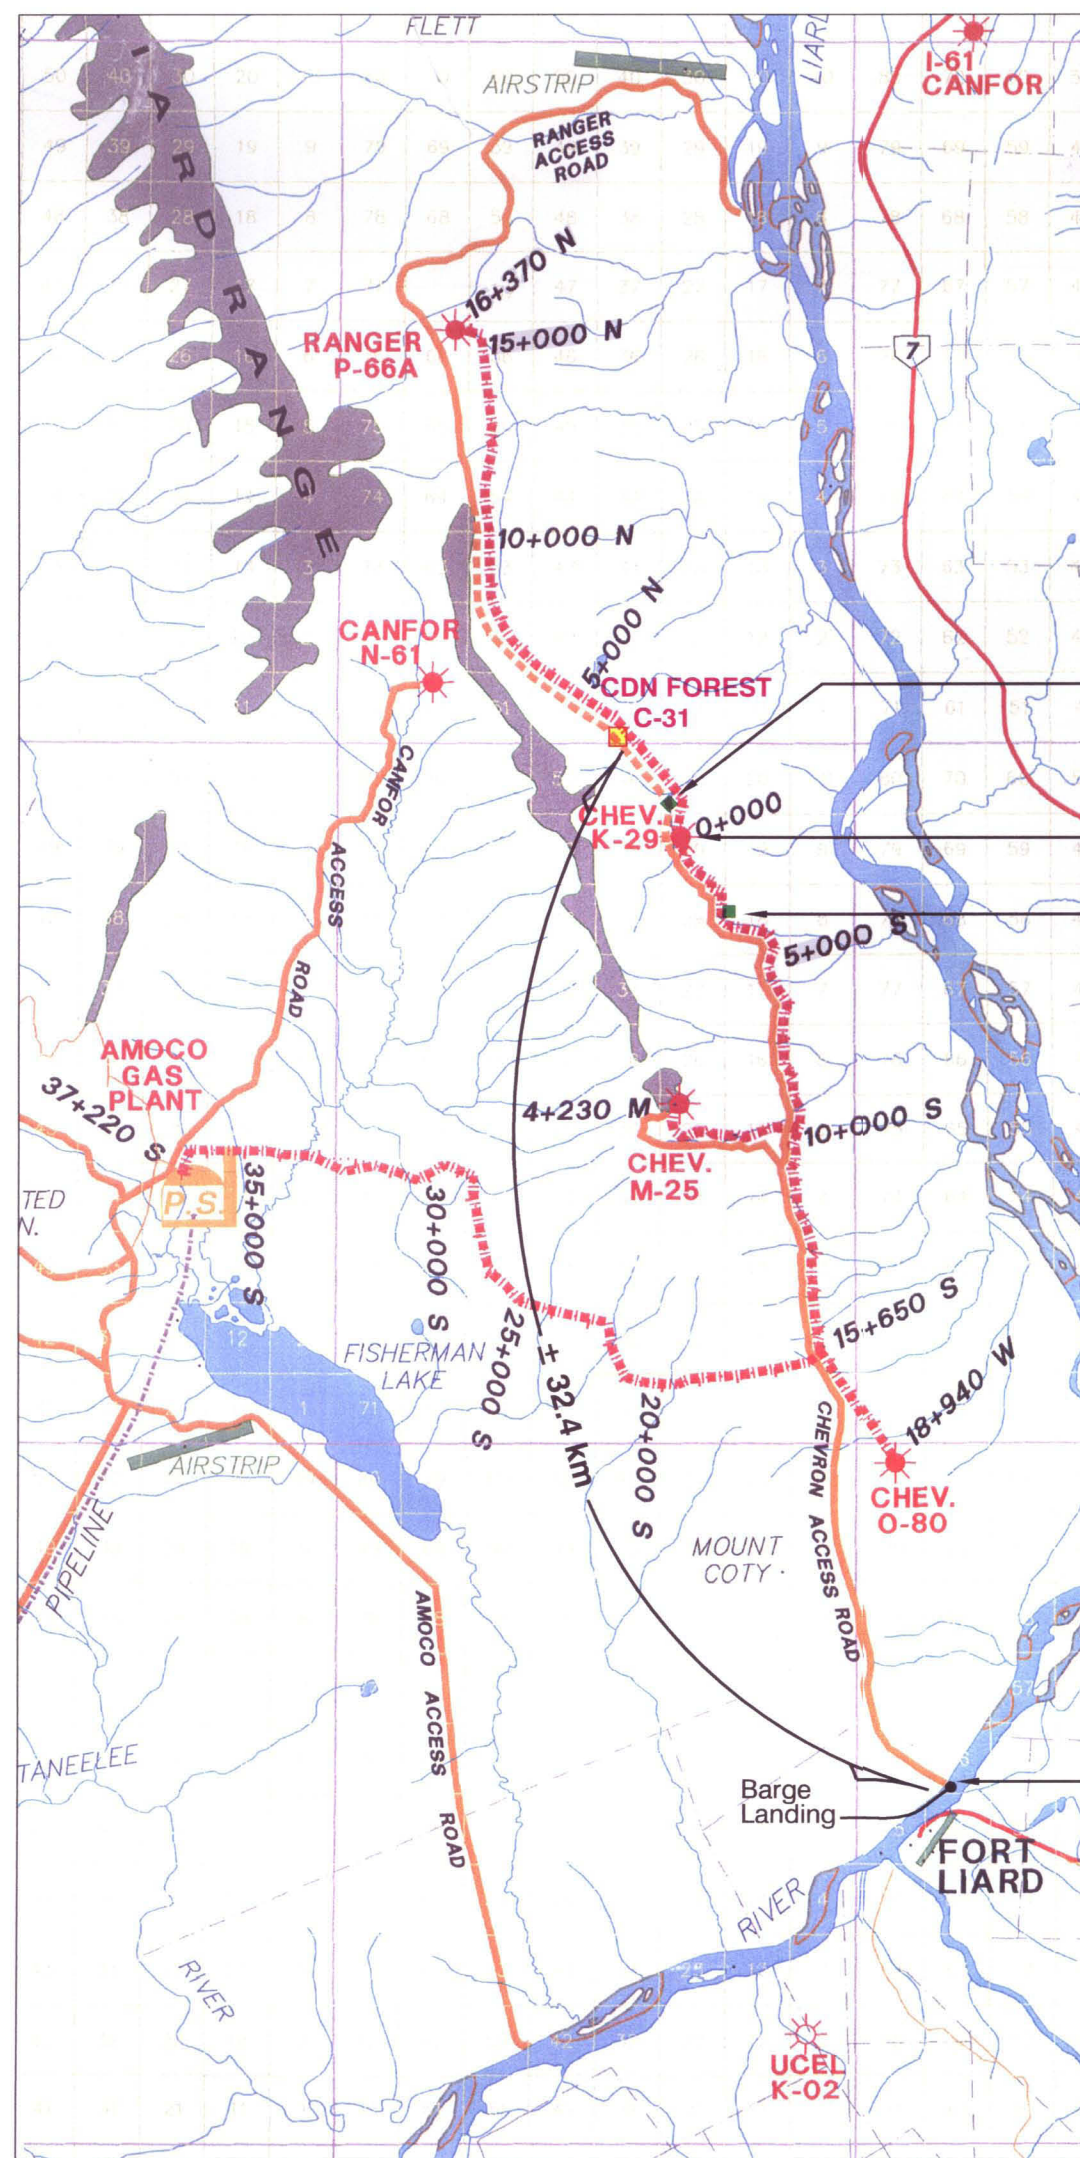


NOTE :
Elevations are derived from GPS observations taken from Geodetic bench Marks 83T391 (295.084m) and 83T390 (3'4.112m) using geoid model GSD 95

Well Centre Location	Latitude	Longitude	Northings	Eastings
C-31	60°30'00.3158"	123°36'36.1336"	6707056.795	466487.399
Bottom Hole Location	Latitude	Longitude	Northings	Eastings
B-31	60°30'02.77"	123°36'30.55"	6707132.06	466573.32

**CANADIAN FOREST OIL LTD.**

Witness

Date _____

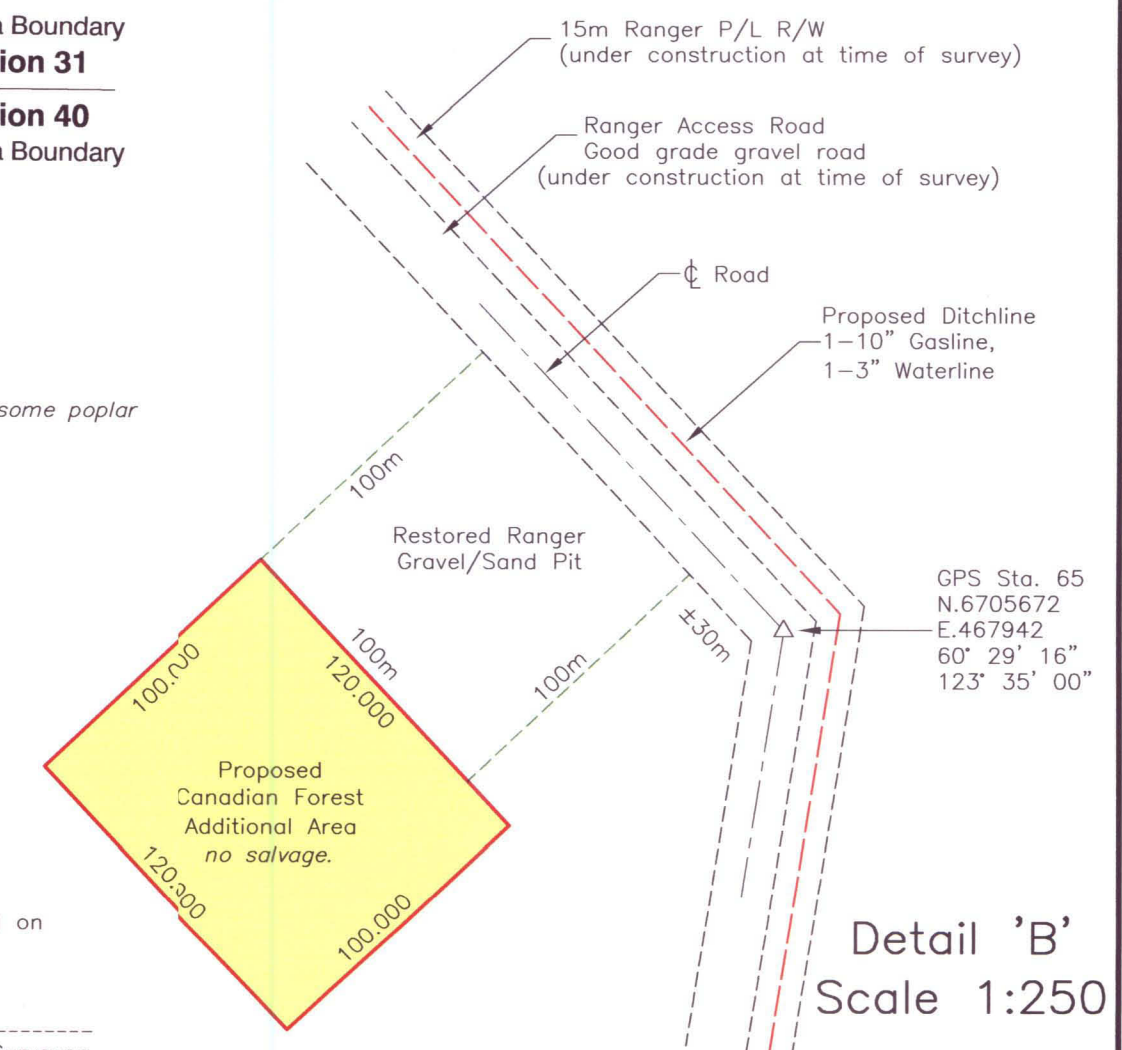

Certified Correct and completed on
the 31st day of March, 2000.

Warren Barlow, Canada Lands Surveyor
Date :



Surveyor: RL Calculator: BB
Draftsperson: MEC Chk'd: BB/BA/WB

Job No.: 00N003

TOLL FREE 1-800-565-2389 PH. (403) 234-9018 FAX. (403) 266-2919

				SHEET
2	Revised Bottom Hole	16-04-2001	1 OF 1	
1	Additional Area Added	17-04-2000		
0	Original Issue	11-04-2000		
No.	Revision	Date		

Lease: 2.70ha (6.68 Ac.)
Access Road: 0.175ha (0.43 Ac.)
Staging Area and Remote Sump: 1.67ha (4.13 Ac.)
Additional Area: 1.20ha (2.96 Ac.)