

Husky Little Bear N-09 and Husky Little Bear H-64 Shut In Well Status Report

Husky Little Bear H-64 is on Shut In status as of March 17, 2013.

Husky Little Bear N-09 is on Shut In status as of March 21, 2013.

These two wells are currently shut in with downhole pressure recorders landed on the tubing strings for buildup and formation pressure. The suspension program with a Heli-portable slickline unit will be executed in 2013 summer as per the approved OA and ACW programs.

In accordance with the Response 2 under the ACW Application Information Request No. 1, "Husky representatives from the construction project in the area will be scheduled with regular visits, minimum once a week, to both well sites during the pressure recording period to ensure the continued integrity and prevent pollution."

Please refer to the attached downhole diagrams and wellhead diagram for additional details.


Well Name: HUSKY LITTLE BEAR N-9

Licensed UWI 300N9650012630		Surface Legal Location 300N96500126300			License No. 463		Field Name SLATER RIVER		State/Province N.W.T	
Sour Class Sweet	ERP Required No	Lahee Classification TH (C)	Business Unit Canada Frontier - Exploration			Well Status Drilled and Cased			Well Status Date 2/16/2012	
Initial Elv. (m) 253.00	Cut/Fill (m) 0.52	Ground Elv. (m) 253.52	KB Elevation (m) 258.80	KB to Gnd (m) 5.28	KB-CF (m) 5.47	KB-TH (m) 4.87	TD All (TVD) (mKB) Original Hole - 1867.5		PBTD (All) (mKB)	

Most Recent Job

Job Category Completion	Primary Job Type Initial Completion	Secondary Job Type Stimulation - fracturing	Start Date 1/14/2013	End Date
----------------------------	--	--	-------------------------	----------

TD: 1,868.00

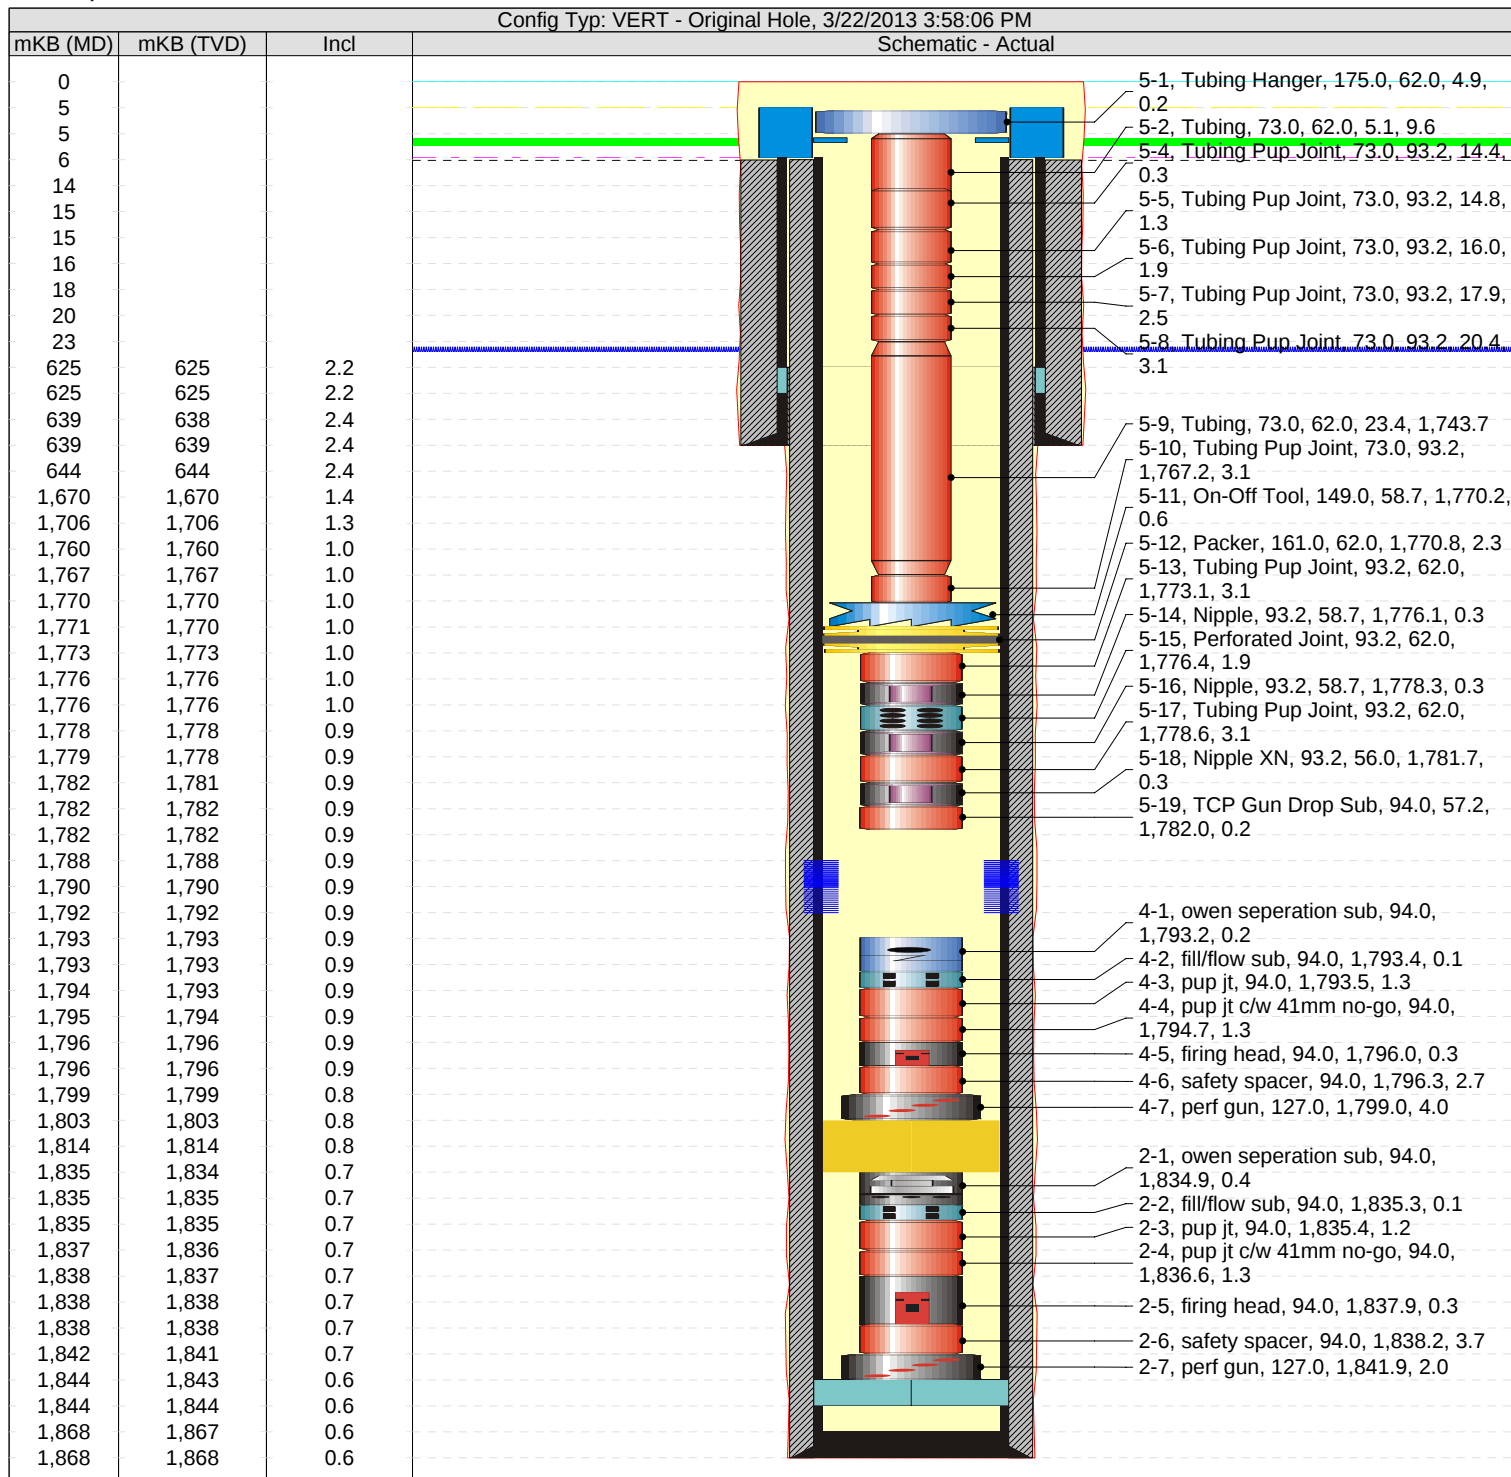


Well Name: HUSKY LITTLE BEAR N-9

Licensed UWI 300N9650012630	Surface Legal Location 300N96500126300	Well Configuration Type VERT	Initial Elv. (m) 253.00	Cut/Fill (m) 0.52	Ground Elv. (m) 253.52	KB to Gnd (m) 5.28	KB Elevation (m) 258.80	KB-CF (m) 5.47	KB-TH (m) 4.87	PBTD (All) (mKB)
Sour Class Sweet		ERP Required No	Well Status Drilled and Cased			Well Status Date 2/16/2012				

Type

Casing Bowl

Description	Make	Model	WP (kPa)	Service	Top WP (kPa)	Top Ring Gasket	Min Bore (mm)
Casing valve	STREAM FLOW						
Casing Bowl	STREAM FLOW	Stream-Flo	34,000	Sour	34,000	R54	
Tubing head	STREAM FLOW				34,000	R46	

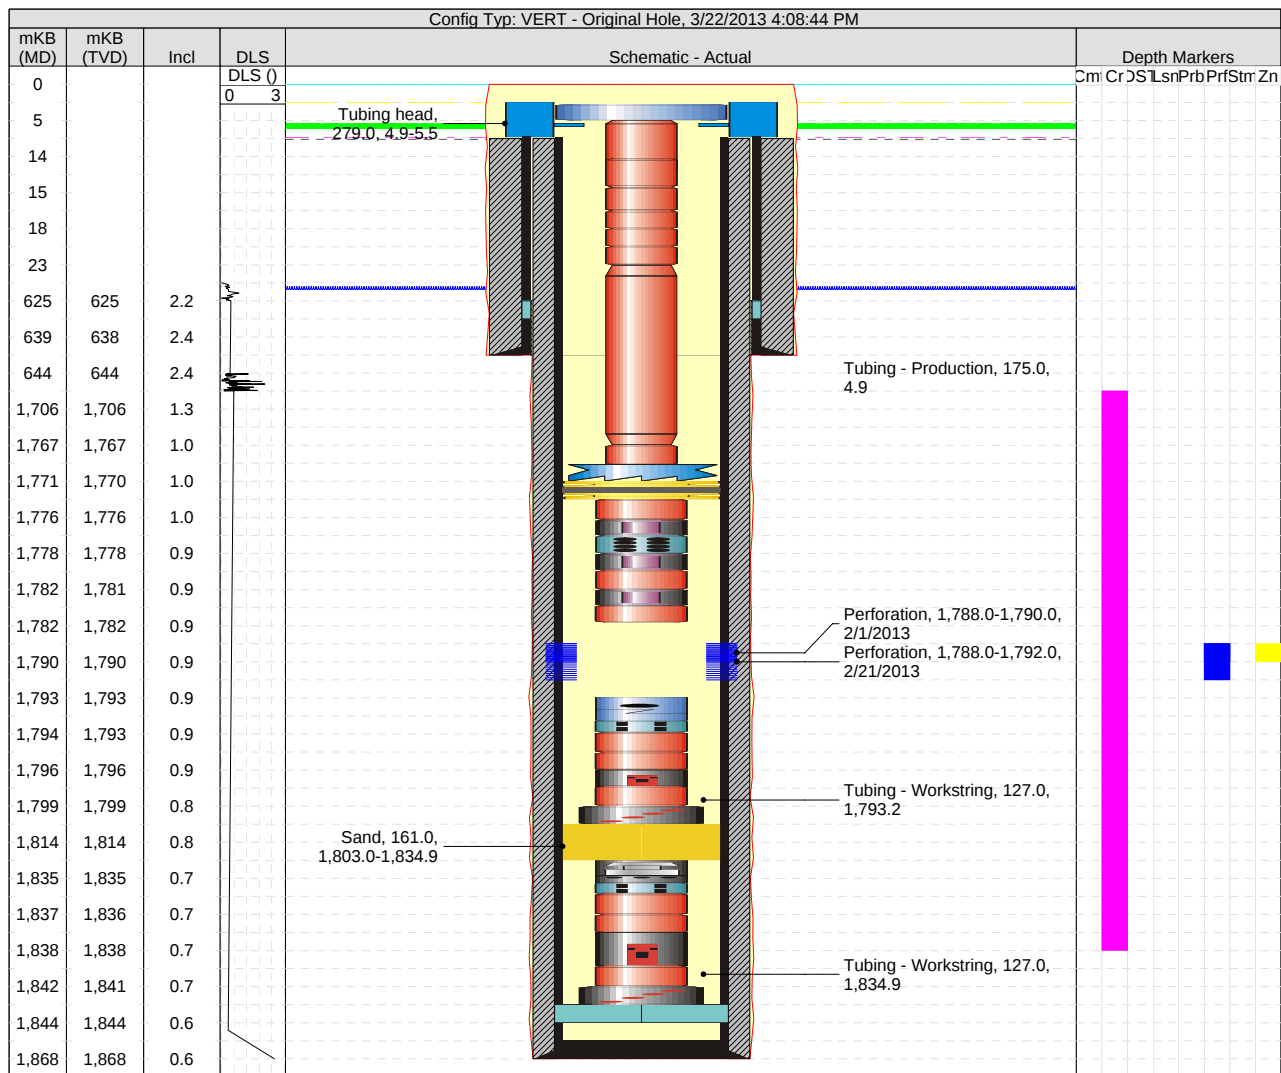

Casing Strings

Casing Description	String OD (mm)	String Wt (kg/m)	String Grade	String Top Thrd	Set Depth (mKB)
Surface	244.5	53.574	J-55	8 rd LT & C	639.00
Production	177.8	34.228	L-80		1,868.00

Perforations

Date	Top (mKB)	Btm (mKB)	Pool
2/1/2013	1,788.00	1,790.00	CANOL, <Formation(s)?>, <Interval UWI?>
2/21/2013	1,788.00	1,792.00	CANOL, <Formation(s)?>, <Interval UWI?>

Tubing - Workstring set at 1,843.90mKB on 2/1/2013 00:00

Tubing Description	Run Date	String Length (m)	Set Depth (mKB)
Tubing - Workstring	2/1/2013	9.04	1,843.90

Item Description	Jts	Make	Model	OD (mm)	Wt (kg/m)	Grade	Btm (mKB)
owen seperation sub	1			94.0			1,835.25
fill/flow sub	1			94.0			1,835.37
pup jt	1			94.0			1,836.61
pup jt c/w 41mm no-go	1			94.0			1,837.89
firing head	1			94.0			1,838.17
safety spacer	1			94.0			1,841.90
perf gun	1			12...			1,843.90

Tubing - Workstring set at 1,803.00mKB on 2/20/2013 15:01


Tubing Description	Run Date	String Length (m)	Set Depth (mKB)
Tubing - Workstring	2/20/2013	9.85	1,803.00

Item Description	Jts	Make	Model	OD (mm)	Wt (kg/m)	Grade	Btm (mKB)
owen seperation sub	1			94.0			1,793.35
fill/flow sub	1			94.0			1,793.48
pup jt	1			94.0			1,794.73
pup jt c/w 41mm no-go	1			94.0			1,795.99
firing head	1			94.0			1,796.27

Well Name: HUSKY LITTLE BEAR N-9

Licensed UWI 300N9650012630	Surface Legal Location 300N96500126300	Well Configuration Type VERT	Initial Elev. (m) 253.00	Cut/Fill (m) 0.52	Ground Elev. (m) 253.52	KB to Gnd (m) 5.28	KB Elevation (m) 258.80	KB-CF (m) 5.47	KB-TH (m) 4.87	PBTD (All) (mKB)
Sour Class Sweet		ERP Required No	Well Status Drilled and Cased			Well Status Date 2/16/2012				

Description	Make	Model	WP (kPa)	Service	Top WP (kPa)	Top Ring Gasket	Min Bore (mm)
Casing valve	STREAM FLOW						
Type Wellhead							
Description	Make	Model	WP (kPa)	Service	Top WP (kPa)	Top Ring Gasket	Min Bore (mm)
casing valve			34,500				

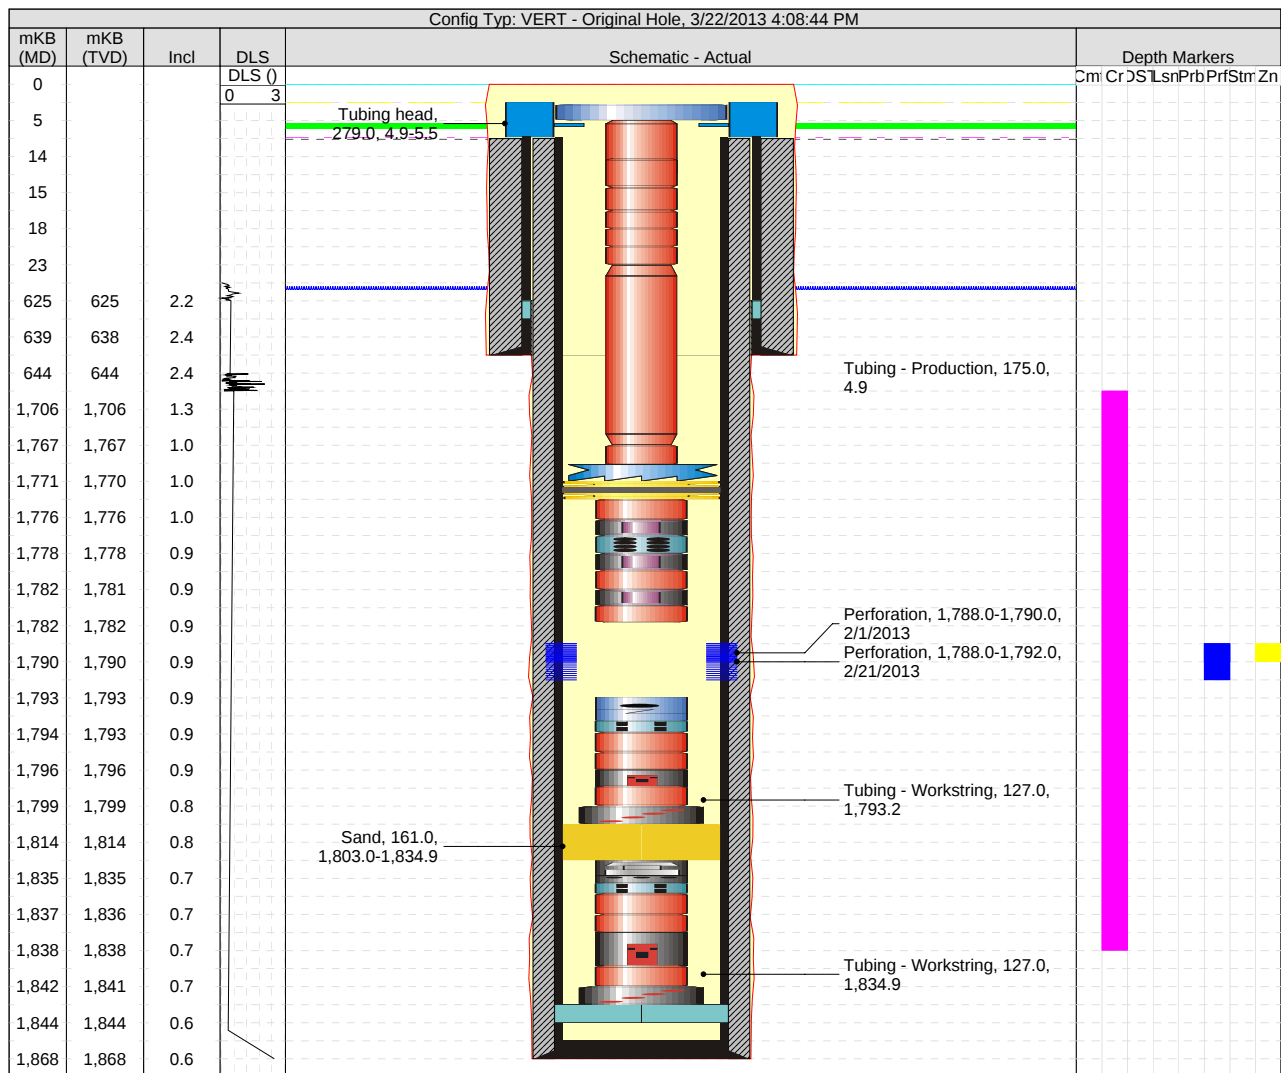

Item Description	Jts	Make	Model	OD (mm)	Wt (kg/m)	Grade	Btm (mKB)
safety spacer	1			94.0			1,799.00
perf gun	1			12...			1,803.00
Tubing - Production set at 1,782.16mKB on 2/24/2013 18:00							
Tubing Description	Run Date	String Length (m)		Set Depth (mKB)			
Tubing - Production	2/24/2013	1,777.24		1,782.16			
Item Description	Jts	Make	Model	OD (mm)	Wt (kg/m)	Grade	Btm (mKB)
Tubing Hanger				17...	9.670	L-80	5.10
Tubing			T&C Upset	73.0	9.670	L-80	14.71
Compression				94.0			14.43
Tubing Pup Joint				73.0	9.670	L-80	14.77
Tubing Pup Joint				73.0	9.670	L-80	16.03
Tubing Pup Joint				73.0	9.670	L-80	17.89
Tubing Pup Joint				73.0	9.670	L-80	20.35
Tubing Pup Joint				73.0	9.670	L-80	23.43
Tubing			T&C Upset	73.0	9.670	L-80	1,767.17
Tubing Pup Joint				73.0	9.670	L-80	1,770.24
On-Off Tool				14...	9.670	L-80	1,770.79
Packer		Baker		16...	9.670	L-80	1,773.07
Tubing Pup Joint				93.2	9.670	L-80	1,776.14
Nipple				93.2	9.670	L-80	1,776.43
Perforated Joint				93.2	9.670	L-80	1,778.29
Nipple				93.2	9.670	L-80	1,778.58
Tubing Pup Joint				93.2	9.670	L-80	1,781.66
Nipple XN				93.2	9.670	L-80	1,781.97




Downhole Well Profile

Well Name: HUSKY LITTLE BEAR N-9

Licensed UWI	Surface Legal Location	Well Configuration Type	Initial Elev. (m)	Cut/Fill (m)	Ground Elev. (m)	KB to Gnd (m)	KB Elevation (m)	KB-CF (m)	KB-TH (m)	PBTD (All) (mKB)
300N9650012630	300N96500126300	VERT	253.00	0.52	253.52	5.28	258.80	5.47	4.87	
Sour Class		ERP Required	Well Status		Well Status Date					
Sweet		No	Drilled and Cased		2/16/2012					

Description	Make	Model	WP (kPa)	Service	Top WP (kPa)	Top Ring Gasket	Min Bore (mm)
wing valve	STREAM FLOW		34,500				
tubing head			34,500				
master valve			34,500				
master vlave			34,500				

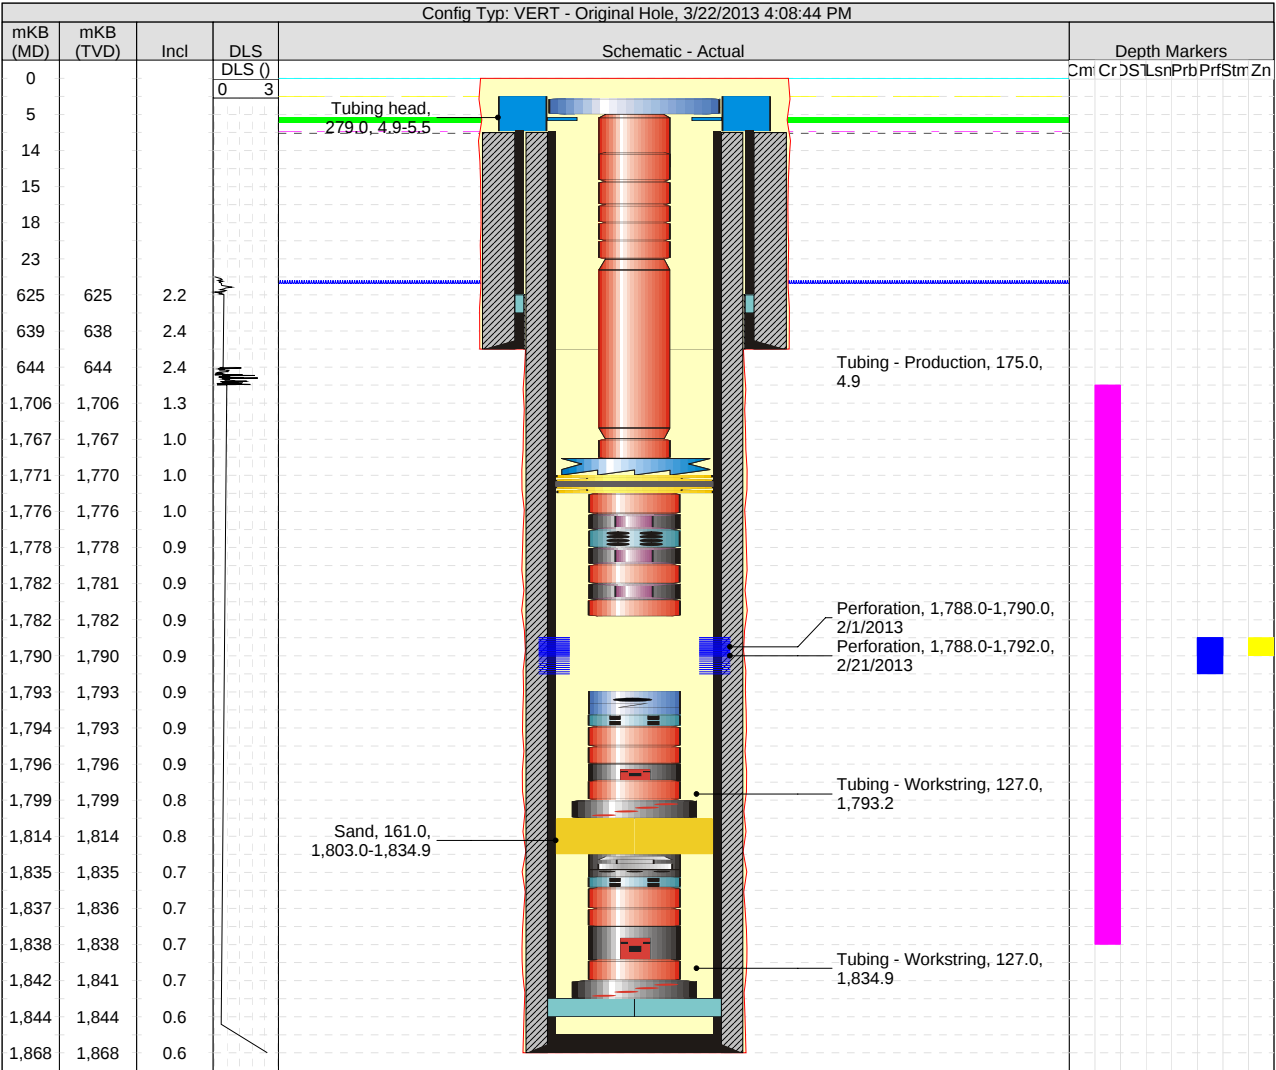

Item Description	Jts	Make	Model	OD (mm)	Wt (kg/m)	Grade	Btm (mKB)
TCP Gun Drop Sub				94.0	9.670	L-80	1,782.16
Rod Description		Run Date		String Length (m)		Set Depth (mKB)	
Item Description	Jts	Make	Model	OD (mm)	Wt (kg/m)	Grade	Len (m)




Downhole Well Profile

Well Name: HUSKY LITTLE BEAR N-9

Licensed UWI	Surface Legal Location	Well Configuration Type	Initial Elev. (m)	Cut/Fill (m)	Ground Elev. (m)	KB to Gnd (m)	KB Elevation (m)	KB-CF (m)	KB-TH (m)	PBTD (All) (mKB)
300N9650012630	300N96500126300	VERT	253.00	0.52	253.52	5.28	258.80	5.47	4.87	
Sour Class		ERP Required	Well Status		Well Status Date					
Sweet		No	Drilled and Cased		2/16/2012					

Description	Make	Model	WP (kPa)	Service	Top WP (kPa)	Top Ring Gasket	Min Bore (mm)
casing valve			34,500				

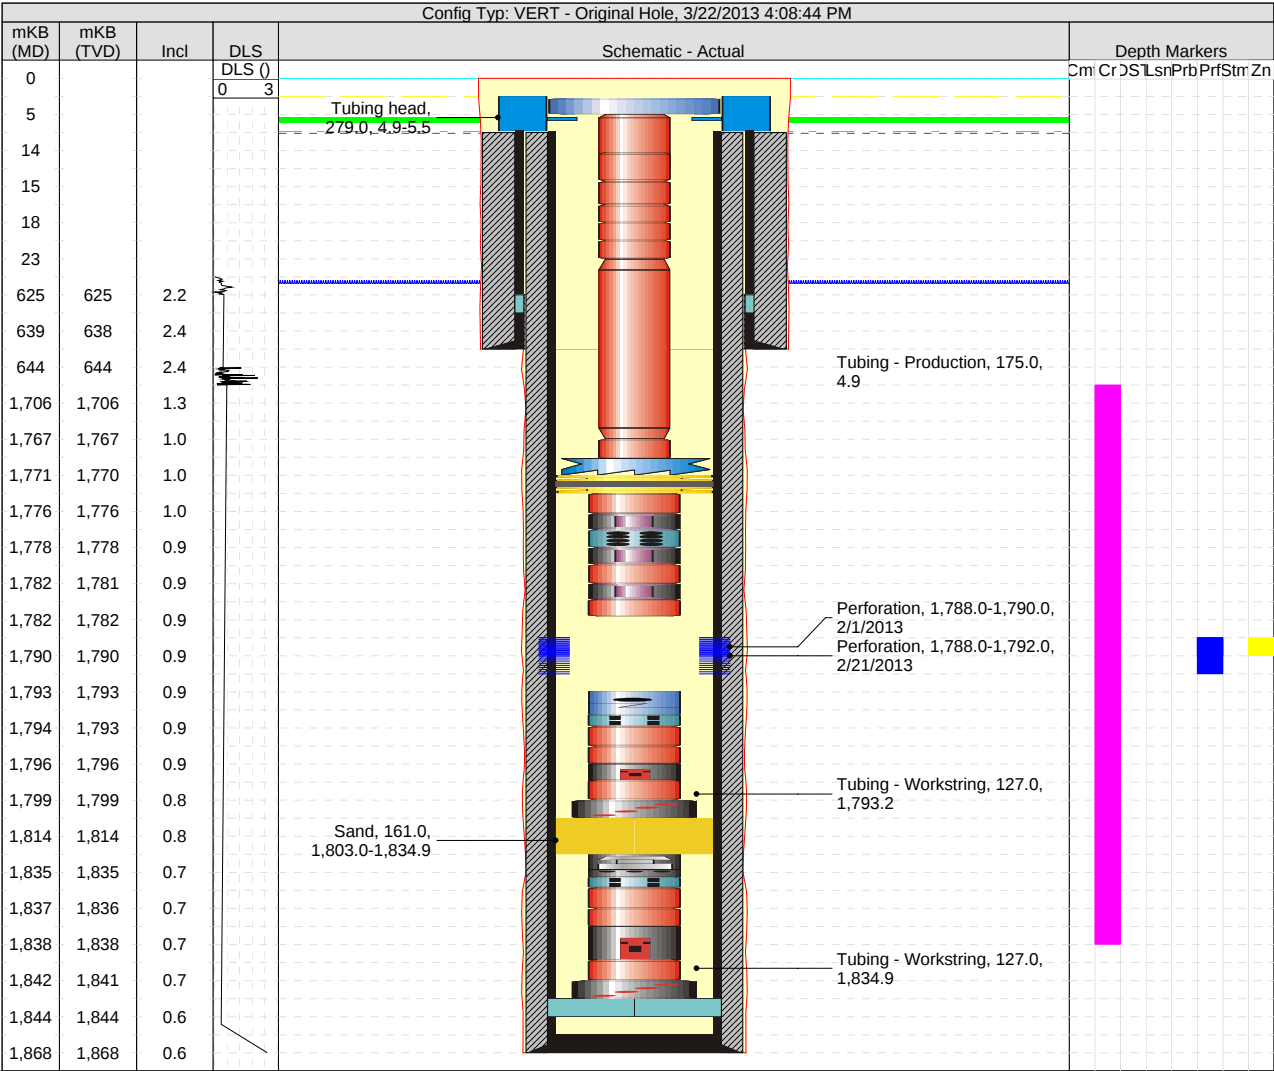


Well Name: HUSKY LITTLE BEAR H-64

Licensed UWI 300H64650012600		Surface Legal Location 300H64650012600				License No. 462		Field Name SLATER RIVER		State/Province N.W.T	
Sour Class Sweet	ERP Required No	Lahee Classification TH (C)	Business Unit Canada Frontier - Exploration			Well Status Drilled and Cased			Well Status Date 2/17/2012		
Initial Elev. (m) 178.00	Cut/Fill (m) 0.0	Ground Elev. (m) 178.00	KB Elevation (m) 183.20	KB to Gnd (m) 5.20	KB-CF (m) 5.47	KB-TH (m) 5.00	TD All (TVD) (mKB) Original Hole - 1340.8		PBTD (All) (mKB) Original Hole - 1317.0		

Most Recent Job

Job Category Completion	Primary Job Type Initial Completion	Secondary Job Type Other	Start Date 1/19/2013	End Date
----------------------------	--	-----------------------------	-------------------------	----------


TD: 1,341.00

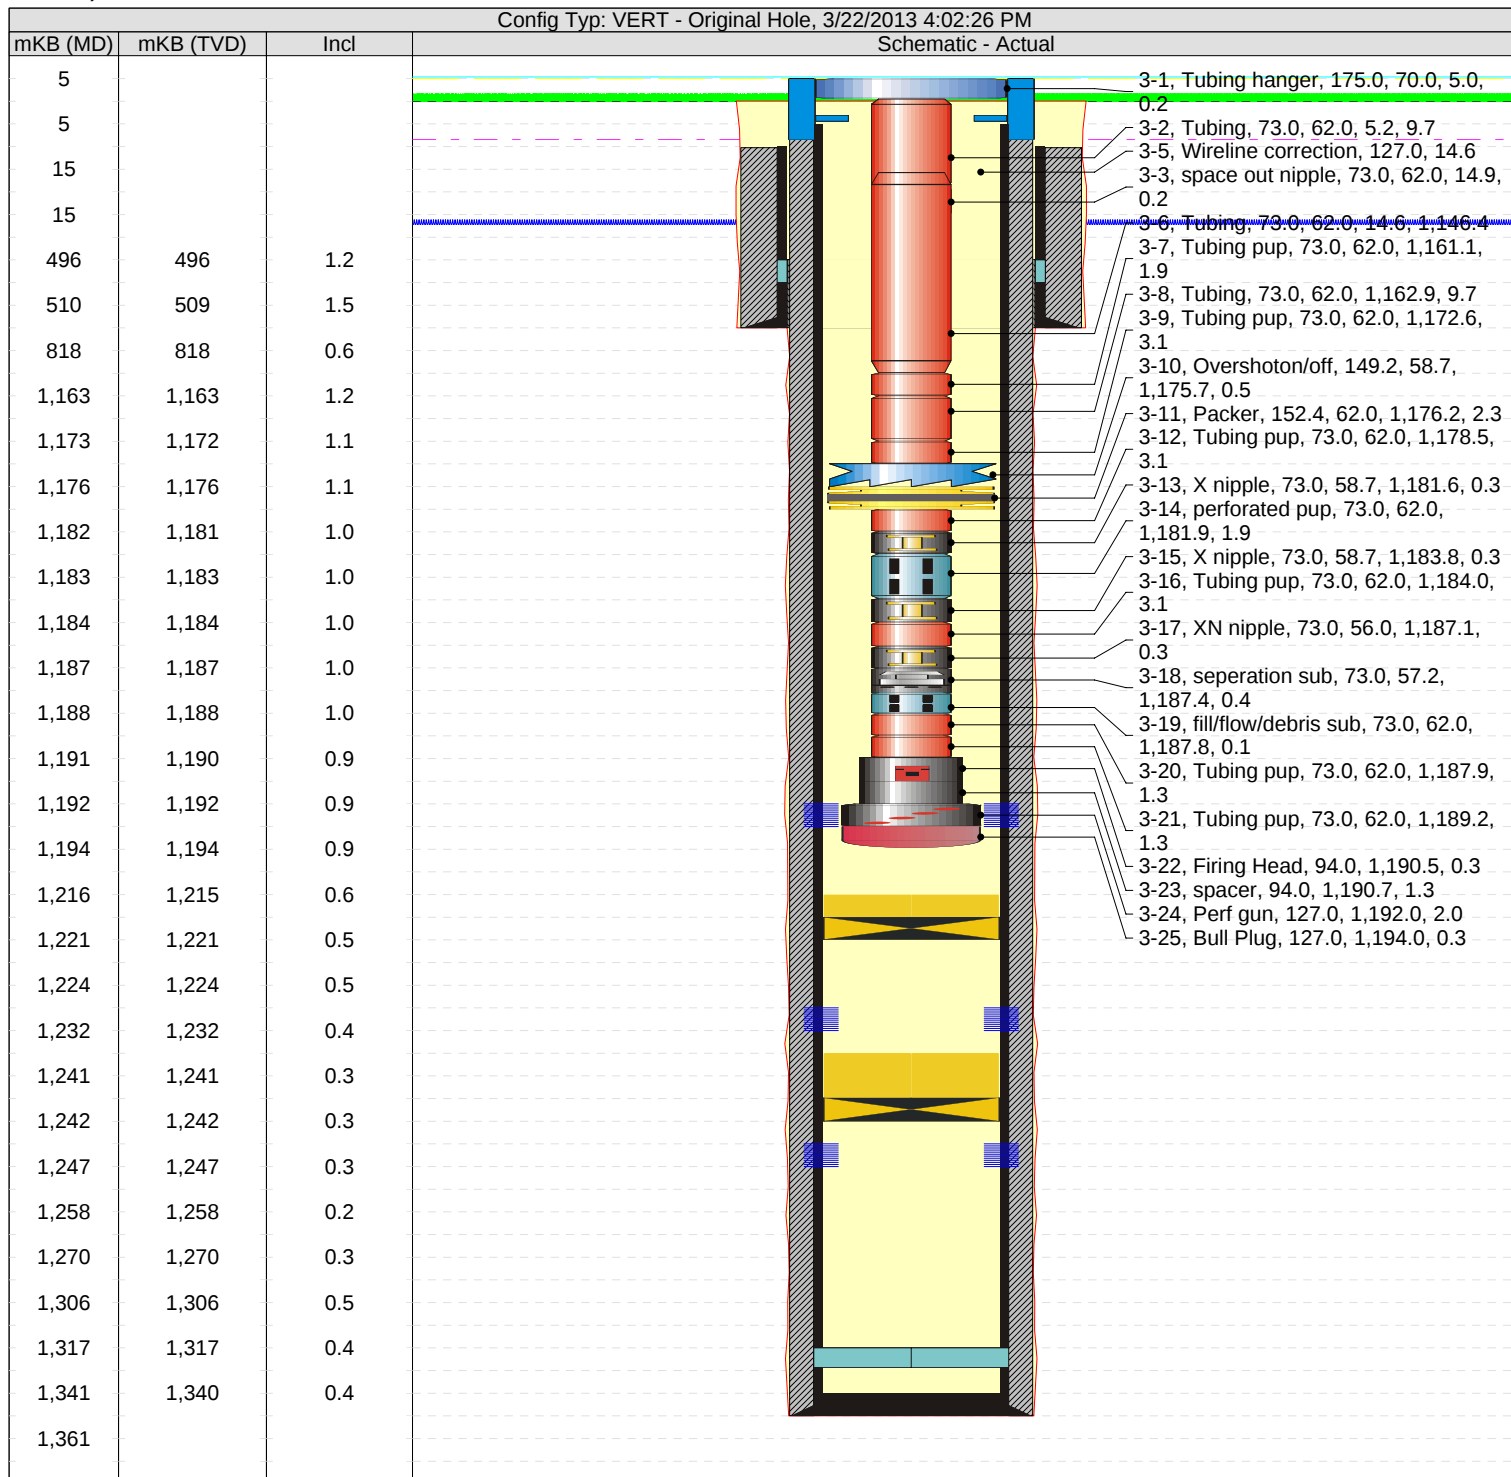

Well Name: HUSKY LITTLE BEAR H-64

Licensed UWI 300H64650012600	Surface Legal Location 300H64650012600	Well Configuration Type VERT	Initial Elv. (m) 178.00	Cut/Fill (m) 0.0	Ground Elv. (m) 178.00	KB to Gnd (m) 5.20	KB Elevation (m) 183.20	KB-CF (m) 5.47	KB-TH (m) 5.00	PBTD (All) (mKB) Original Hole - 1317.0
Sour Class Sweet		ERP Required No	Well Status Drilled and Cased			Well Status Date 2/17/2012				


Type flaged									
Description	Make	Model	WP (kPa)	Service	Top WP (kPa)	Top Ring Gasket	Min Bore (mm)		
casing bowl	streamflow								
tubing head	streamflow		35,000						

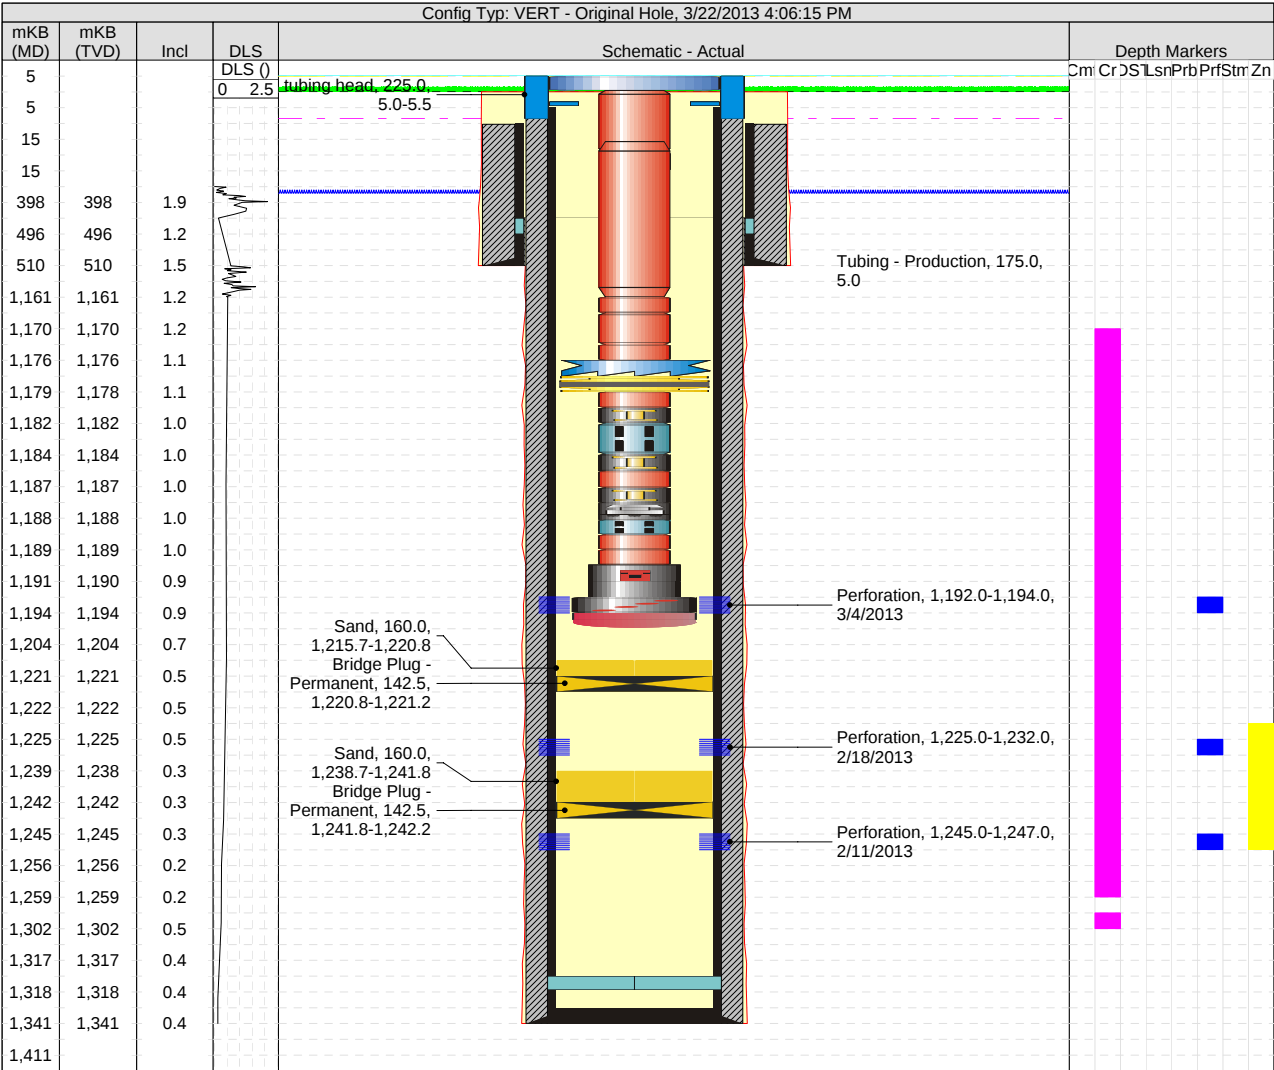

Casing Strings							
Casing Description	String OD (mm)	String Wt (kg/m)	String Grade	String Top Thrd	Set Depth (mKB)		
Surface	244.5	53.574	J-55	8rd / LTC	510.00		
Production	177.8	34.228	L-80	LT&C	1,341.00		
Perforations							
Date	Top (mKB)	Btm (mKB)	Pool				
3/4/2013	1,192.00	1,194.00	CANOL, CANOL, <Interval UWI?>				
2/18/2013	1,225.00	1,232.00	CANOL, CANOL, <Interval UWI?>				
2/11/2013	1,245.00	1,247.00	HARE INDIAN, HARE INDIAN, <Interval UWI?>				
Tubing - Production set at 1,194.28mKB on 3/2/2013 08:30							
Tubing Description	Run Date	String Length (m)	Set Depth (mKB)				
Tubing - Production	3/2/2013	1,189.28	1,194.28				
Item Description	Jts	Make	Model	OD (mm)	Wt (kg/m)	Grade	Btm (mKB)
Tubing hanger	1			17...			5.18
Tubing	1		T&C Upset	73.0	9.673	L-80	14.85
space out nipple	1		T&C Upset	73.0	9.673	L-80	15.04
Compression	1			73.0			14.64
Wireline correction	1			12...			14.64
Tubing	119		T&C Upset	73.0	9.673	L-80	1,161.06
Tubing pup	1		T&C Upset	73.0	9.673	L-80	1,162.92
Tubing	1		T&C Upset	73.0	9.673	L-80	1,172.59
Tubing pup	1		T&C Upset	73.0	9.673	L-80	1,175.67
Overshoton/off	1			14...			1,176.22
Packer	1	Schlumbe...	S1-X	15...			1,178.52
Tubing pup	1		T&C Upset	73.0	9.673	L-80	1,181.60


Well Name: HUSKY LITTLE BEAR H-64

Licensed UWI	Surface Legal Location	Well Configuration Type	Initial Elev. (m)	Cut/Fill (m)	Ground Elev. (m)	KB to Gnd (m)	KB Elevation (m)	KB-CF (m)	KB-TH (m)	PBTD (All) (mKB)
300H64650012600	300H64650012600	VERT	178.00	0.0	178.00	5.20	183.20	5.47	5.00	Original Hole - 1317.0
Sour Class		ERP Required	Well Status		Well Status Date					
Sweet		No	Drilled and Cased		2/17/2012					

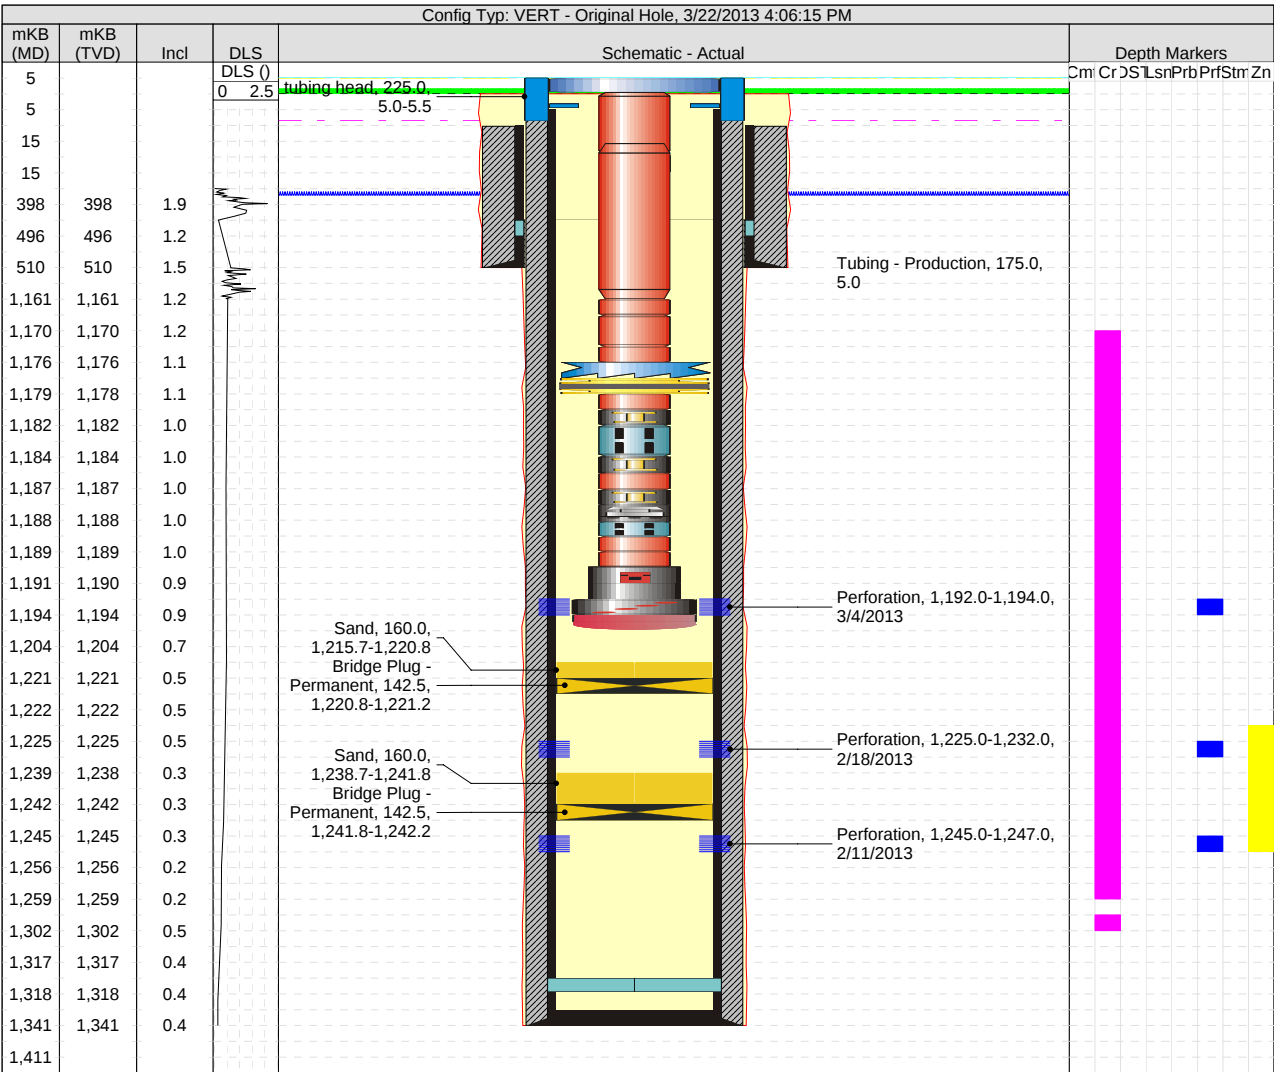

Item Description	Jts	Make	Model	OD (mm)	Wt (kg/m)	Grade	Btm (mKB)
X nipple	1			73.0			1,181.89
perforated pup	1		T&C Upset	73.0	9.673	L-80	1,183.75
X nipple	1			73.0			1,184.04
Tubing pup	1		T&C Upset	73.0	9.673	L-80	1,187.12
XN nipple	1			73.0			1,187.42
seperation sub	1			73.0			1,187.81
fill/flow/debris sub	1			73.0			1,187.94
Tubing pup	1		T&C Upset	73.0	9.673	L-80	1,189.20
Tubing pup	1		T&C Upset	73.0	9.673	L-80	1,190.45
Firing Head	1			94.0			1,190.73
spacer	1			94.0			1,192.00
Perf gun	1	Prime	Expend... carrier	12...			1,194.00
Bull Plug	1			12...			1,194.28
Rod Description							
Run Date		String Length (m)		Set Depth (mKB)			
Item Description	Jts	Make	Model	OD (mm)	Wt (kg/m)	Grade	Len (m)

FINAL COMPLETION
ASSEMBLY

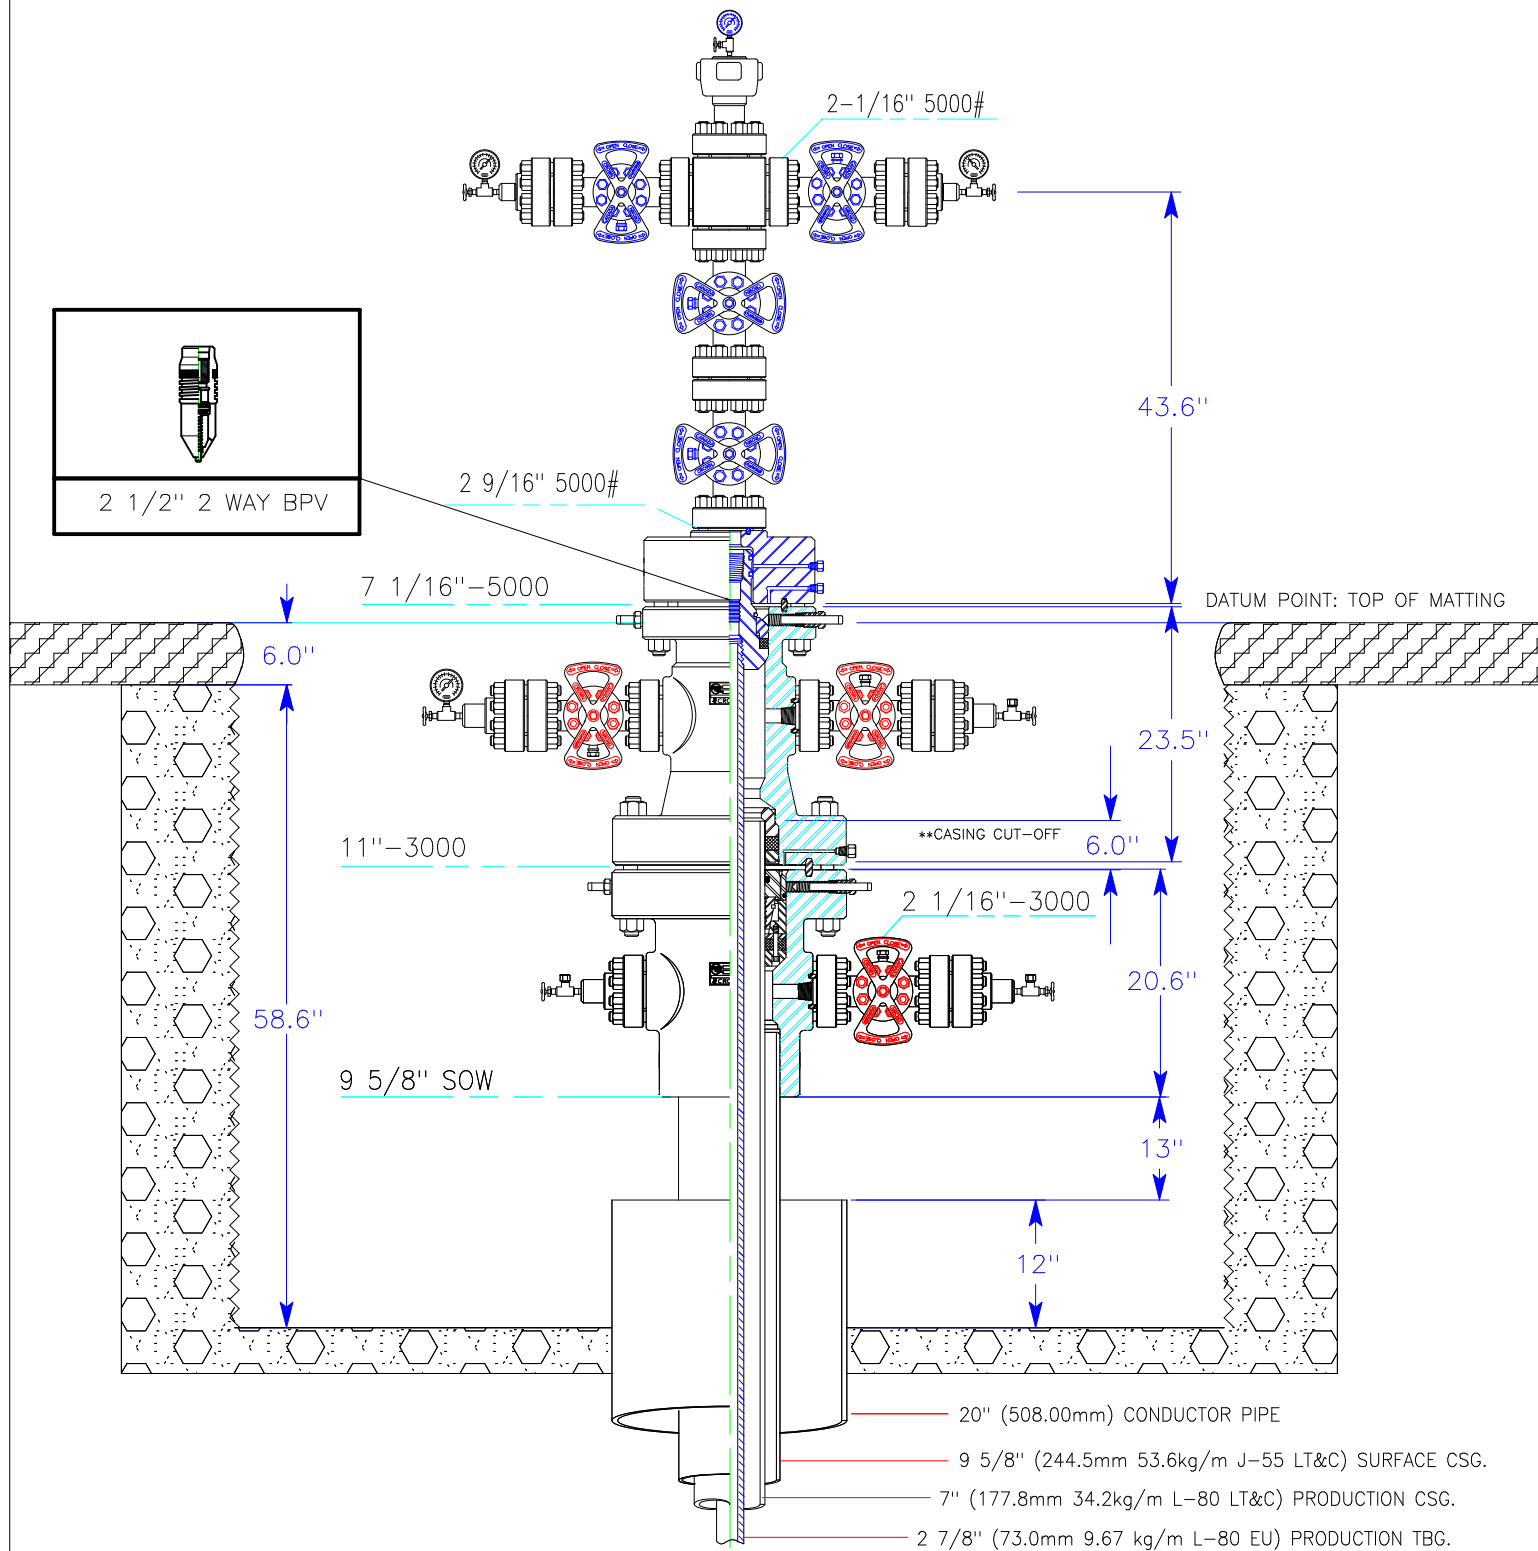

*Note: Dimensions +/- 0.5" due to forging

Drawing is not to scale, and only used as representation

HUSKY et al LITTLE BEAR
N-9 AND H-64

DWN.

10/18/12

CHK.

APPR.

BY:

DATE



EDMONTON, AB.
CANADA

DRAWING No.

C2041 R4

PAGE 2 OF 2