



Husky Oil Operations Limited

707 8th Avenue S.W.
Box 6525, Station D
Calgary, Alberta, Canada
T2P 3G7

Bus: (403) 298-7273
Fax: (403) 750-1365

March 27, 2013

Records Department
National Energy Board
444 Seven Avenue SW
Calgary, Alberta
T2P 0X8

Attention: Records Department

Re: Well Status Report for
Husky Little Bear N-09 and Husky Little Bear H-64

Dear Sir / Madam:

As per a request for information from the NEB Operations Team, please find attached hard copy of Husky's Well Status Report for Husky Little Bear N-09 and Husky Little Bear H-64.

I trust the information will meet the requirements of the NEB. If you require any additional information or have any questions, please contact the undersigned Kim Richardson at (403) 298-7273 kim.richardson@huskyenergy.com or John Butala at (403) 298-6707 john.butala@huskyenergy.com

Sincerely,



for

Kim Richardson
Drilling Superintendent
Husky Oil Operations Limited

MAIL ROOM
SALLE DE COURIER
2013 MAR 28 A 9:36
NEB/0413

**Husky Little Bear N-09 and Husky Little Bear H-64
Shut In Well Status Report**

Husky Little Bear H-64 is on Shut In status as of March 17, 2013.

Husky Little Bear N-09 is on Shut In status as of March 21, 2013.

These two wells are currently shut in with downhole pressure recorders landed on the tubing strings for buildup and formation pressure. The suspension program with a Heli-portable slickline unit will be executed in 2013 summer as per the approved OA and ACW programs.

In accordance with the Response 2 under the ACW Application Information Request No. 1, "Husky representatives from the construction project in the area will be scheduled with regular visits, minimum once a week, to both well sites during the pressure recording period to ensure the continued integrity and prevent pollution."

Please refer to the attached downhole diagrams and wellhead diagram for additional details.

Well Name: HUSKY LITTLE BEAR N-9

Licensed UWM 300N9650012630		Surface Legal Location 300N96500126300		License No. 463	Field Name SLATER RIVER	State/Province N.W.T
Sour Class Sweet	ERP Required No	Lahee Classification TH (C)	Business Unit Canada Frontier - Exploration		Well Status Drilled and Cased	Well Status Date 2/16/2012
Initial Elev. (m) 253.00	Cut/Fill (m) 0.52	Ground Elev. (m) 253.52	KB Elevation (m) 258.80	KB to Gnd (m) 5.28	KB-CF (m) 5.47	KB-TH (m) 4.87
				TD All (TVD) (mKB) Original Hole - 1867.5		PBTD (All) (mKB)

Most Recent Job

Job Category Completion	Primary Job Type Initial Completion	Secondary Job Type Stimulation - fracturing	Start Date 1/14/2013	End Date
----------------------------	--	--	-------------------------	----------

TD: 1,868.00

Config Typ: VERT - Original Hole, 3/22/2013 3:58:06 PM			Schematic - Actual	
mKB (MD)	mKB (TVD)	Incl		
0				
5				
5				
6				
14				
15				
15				
16				
18				
20				
23				
625	625	2.2		
625	625	2.2		
639	638	2.4		
639	639	2.4		
644	644	2.4		
1,670	1,670	1.4		
1,706	1,706	1.3		
1,760	1,760	1.0		
1,767	1,767	1.0		
1,770	1,770	1.0		
1,771	1,770	1.0		
1,773	1,773	1.0		
1,776	1,776	1.0		
1,776	1,776	1.0		
1,778	1,778	0.9		
1,779	1,778	0.9		
1,782	1,781	0.9		
1,782	1,782	0.9		
1,782	1,782	0.9		
1,788	1,788	0.9		
1,790	1,790	0.9		
1,792	1,792	0.9		
1,793	1,793	0.9		
1,793	1,793	0.9		
1,794	1,793	0.9		
1,795	1,794	0.9		
1,796	1,796	0.9		
1,796	1,796	0.9		
1,799	1,799	0.8		
1,803	1,803	0.8		
1,814	1,814	0.8		
1,835	1,834	0.7		
1,835	1,835	0.7		
1,835	1,835	0.7		
1,837	1,836	0.7		
1,838	1,837	0.7		
1,838	1,838	0.7		
1,838	1,838	0.7		
1,842	1,841	0.7		
1,844	1,843	0.6		
1,844	1,844	0.6		
1,868	1,867	0.6		
1,868	1,868	0.6		


Well Name: HUSKY LITTLE BEAR N-9

Licensed UWI 300N9650012630	Surface Legal Location 300N96500126300	Well Configuration Type VERT	Initial Elev. (m) 253.00	Cut/Fill (m) 0.52	Ground Elev. (m) 253.52	KB to Gnd (m) 5.28	KB Elevation (m) 258.80	KB-CF (m) 5.47	KB-TH (m) 4.87	PBTD (All) (mKB)
Sour Class Sweet		ERP Required No	Well Status Drilled and Cased		Well Status Date 2/16/2012					

Type

Casing Bowl

Description	Make	Model	WP (kPa)	Service	Top WP (kPa)	Top Ring Gasket	Min Bore (mm)
Casing valve	STREAM FLOW						
Casing Bowl	STREAM FLOW	Stream-Flo	34,000	Sour	34,000	R54	
Tubing head	STREAM FLOW				34,000	R46	

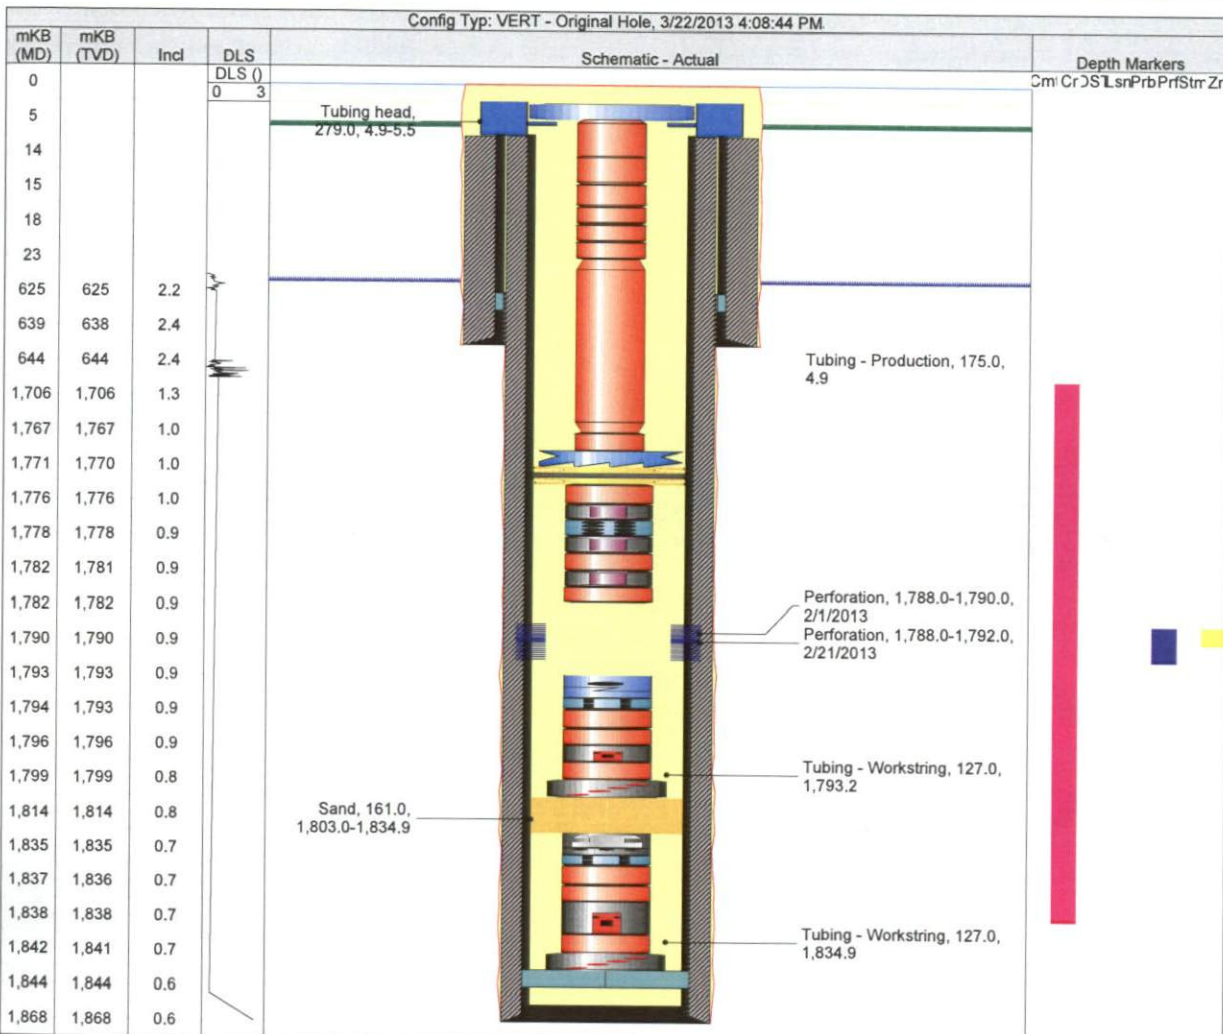

Casing Strings

Casing Description	String OD (mm)	String Wt (kg/m)	String Grade	String Top Thrd	Set Depth (mKB)
Surface	244.5	53.574	J-55	8 rd LT & C	639.00
Production	177.8	34.228	L-80		1,868.00

Perforations

Date	Top (mKB)	Btm (mKB)	Pool
2/1/2013	1,788.00	1,790.00	CANOL, <Formation(s)?>, <Interval UWI?>
2/21/2013	1,788.00	1,792.00	CANOL, <Formation(s)?>, <Interval UWI?>

Tubing - Workstring set at 1,843.90mKB on 2/1/2013 00:00

Tubing Description	Run Date	String Length (m)	Set Depth (mKB)
Tubing - Workstring	2/1/2013	9.04	1,843.90

Item Description	Jts	Make	Model	OD (mm)	Wt (kg/m)	Grade	Btm (mKB)
owen seperation sub	1			94.0			1,835.25
fill/flow sub	1			94.0			1,835.37
pup jt	1			94.0			1,836.61
pup jt c/w 41mm no-go	1			94.0			1,837.89
firing head	1			94.0			1,838.17
safety spacer	1			94.0			1,841.90
perf gun	1			12...			1,843.90

Tubing - Workstring set at 1,803.00mKB on 2/20/2013 15:01

Tubing Description	Run Date	String Length (m)	Set Depth (mKB)
Tubing - Workstring	2/20/2013	9.85	1,803.00


Item Description	Jts	Make	Model	OD (mm)	Wt (kg/m)	Grade	Btm (mKB)
owen seperation sub	1			94.0			1,793.35
fill/flow sub	1			94.0			1,793.48
pup jt	1			94.0			1,794.73
pup jt c/w 41mm no-go	1			94.0			1,795.99
firing head	1			94.0			1,796.27

Well Name: HUSKY LITTLE BEAR N-9

Licensed UWI 300N9650012630	Surface Legal Location 300N96500126300	Well Configuration Type VERT	Initial Elev. (m) 253.00	Cut/Fill (m) 0.52	Ground Elev. (m) 253.52	KB to Gnd (m) 5.28	KB Elevation (m) 258.80	KB-CF (m) 5.47	KB-TH (m) 4.87	PBTD (All) (mKB)
Sour Class Sweet		ERP Required No	Well Status Drilled and Cased			Well Status Date 2/16/2012				

Description	Make	Model	WP (kPa)	Service	Top WP (kPa)	Top Ring Gasket	Min Bore (mm)
Casing valve	STREAM FLOW						
Type Wellhead							
Description	Make	Model	WP (kPa)	Service	Top WP (kPa)	Top Ring Gasket	Min Bore (mm)
casing valve			34,500				

Config Typ: VERT - Original Hole, 3/22/2013 4:08:44 PM

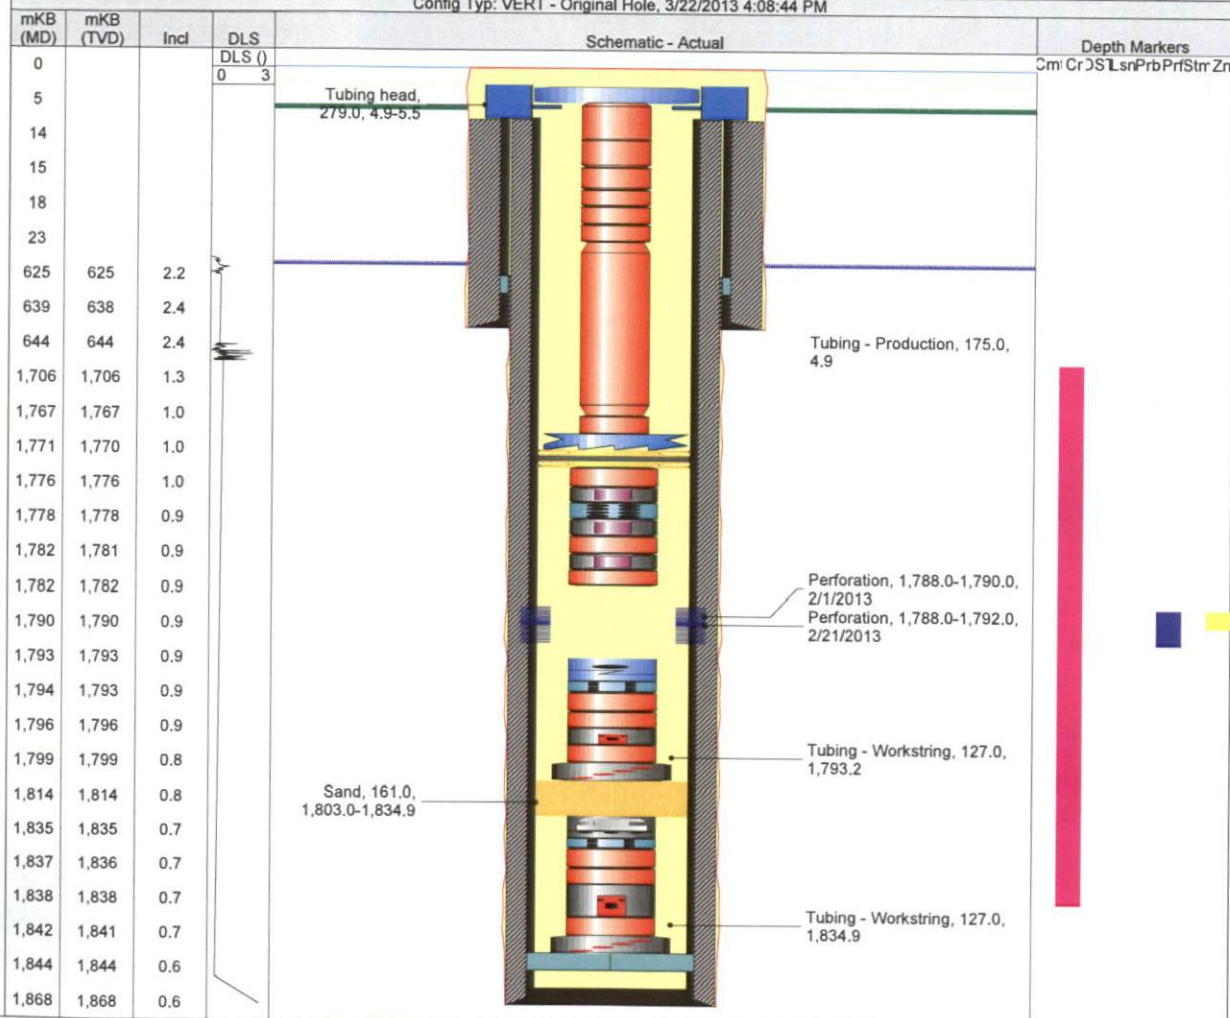


Item Description	Jts	Make	Model	OD (mm)	Wt (kg/m)	Grade	Btm (mKB)
safety spacer	1			94.0			1,799.00
perf gun	1			12...			1,803.00
Tubing - Production set at 1,782.16mKB on 2/24/2013 18:00							
Tubing Description	Run Date	String Length (m)	Set Depth (mKB)				
Tubing - Production	2/24/2013	1,777.24	1,782.16				
Item Description	Jts	Make	Model	OD (mm)	Wt (kg/m)	Grade	Btm (mKB)
Tubing Hanger				17...	9.670	L-80	5.10
Tubing			T&C Upset	73.0	9.670	L-80	14.71
Compression				94.0			14.43
Tubing Pup Joint				73.0	9.670	L-80	14.77
Tubing Pup Joint				73.0	9.670	L-80	16.03
Tubing Pup Joint				73.0	9.670	L-80	17.89
Tubing Pup Joint				73.0	9.670	L-80	20.35
Tubing Pup Joint				73.0	9.670	L-80	23.43
Tubing			T&C Upset	73.0	9.670	L-80	1,767.17
Tubing Pup Joint				73.0	9.670	L-80	1,770.24
On-Off Tool				14...	9.670	L-80	1,770.79
Packer	Baker			16...	9.670	L-80	1,773.07
Tubing Pup Joint				93.2	9.670	L-80	1,776.14
Nipple				93.2	9.670	L-80	1,776.43
Perforated Joint				93.2	9.670	L-80	1,778.29
Nipple				93.2	9.670	L-80	1,778.58
Tubing Pup Joint				93.2	9.670	L-80	1,781.66
Nipple XN				93.2	9.670	L-80	1,781.97

Well Name: HUSKY LITTLE BEAR N-9

Licensed UWI 300N9650012630	Surface Legal Location 300N96500126300	Well Configuration Type VERT	Initial Elev. (m) 253.00	Cut/Fill (m) 0.52	Ground Elev. (m) 253.52	KB to Gnd (m) 5.28	KB Elevation (m) 258.80	KB-CF (m) 5.47	KB-TH (m) 4.87	PBTD (All) (mKB)
Sour Class Sweet		ERP Required No	Well Status Drilled and Cased			Well Status Date 2/16/2012				

Description	Make	Model	WP (kPa)	Service	Top WP (kPa)	Top Ring Gasket	Min Bore (mm)
wing valve			34,500				
tubing head	STREAM FLOW		34,500				
master valve			34,500				
master valve			34,500				

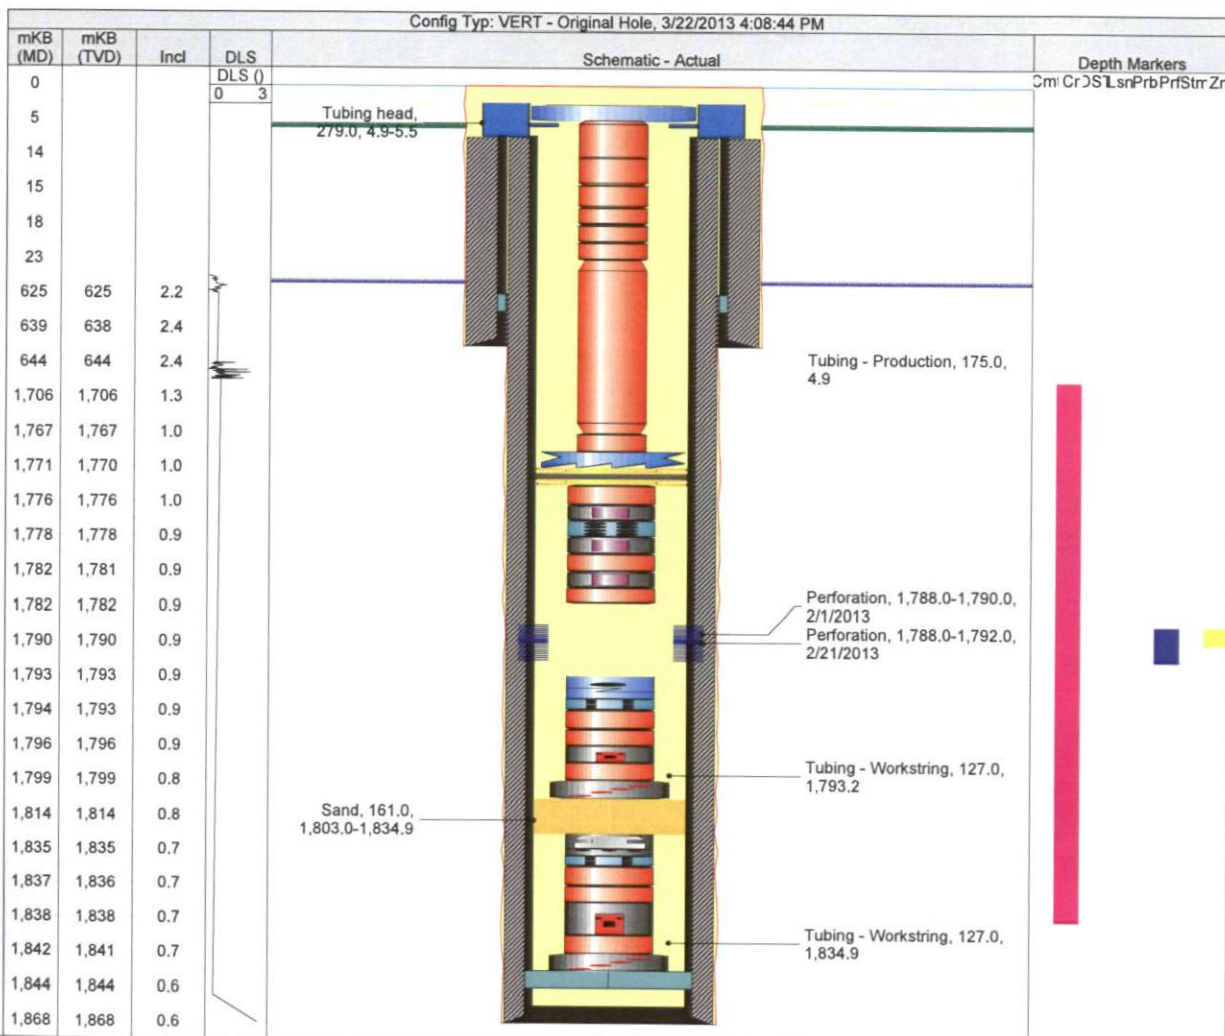


Item Description	Jts	Make	Model	OD (mm)	Wt (kg/m)	Grade	Btm (mKB)
TCP Gun Drop Sub				94.0	9.670	L-80	1,782.16
Rod Description							
Run Date		String Length (m)		Set Depth (mKB)			
Item Description	Jts	Make	Model	OD (mm)	Wt (kg/m)	Grade	Len (m)

Well Name: HUSKY LITTLE BEAR N-9

Licensed UWI 300N9650012630	Surface Legal Location 300N96500126300	Well Configuration Type VERT	Initial Elv. (m) 253.00	Cut/Fill (m) 0.52	Ground Elv. (m) 253.52	KB to Gnd (m) 5.28	KB Elevation (m) 258.80	KB-CF (m) 5.47	KB-TH (m) 4.87	PBTD (All) (mKB)
Sour Class Sweet		ERP Required No	Well Status Drilled and Cased						Well Status Date 2/16/2012	

Description	Make	Model	WP (kPa)	Service	Top WP (kPa)	Top Ring Gasket	Min Bore (mm)
casing valve			34,500				

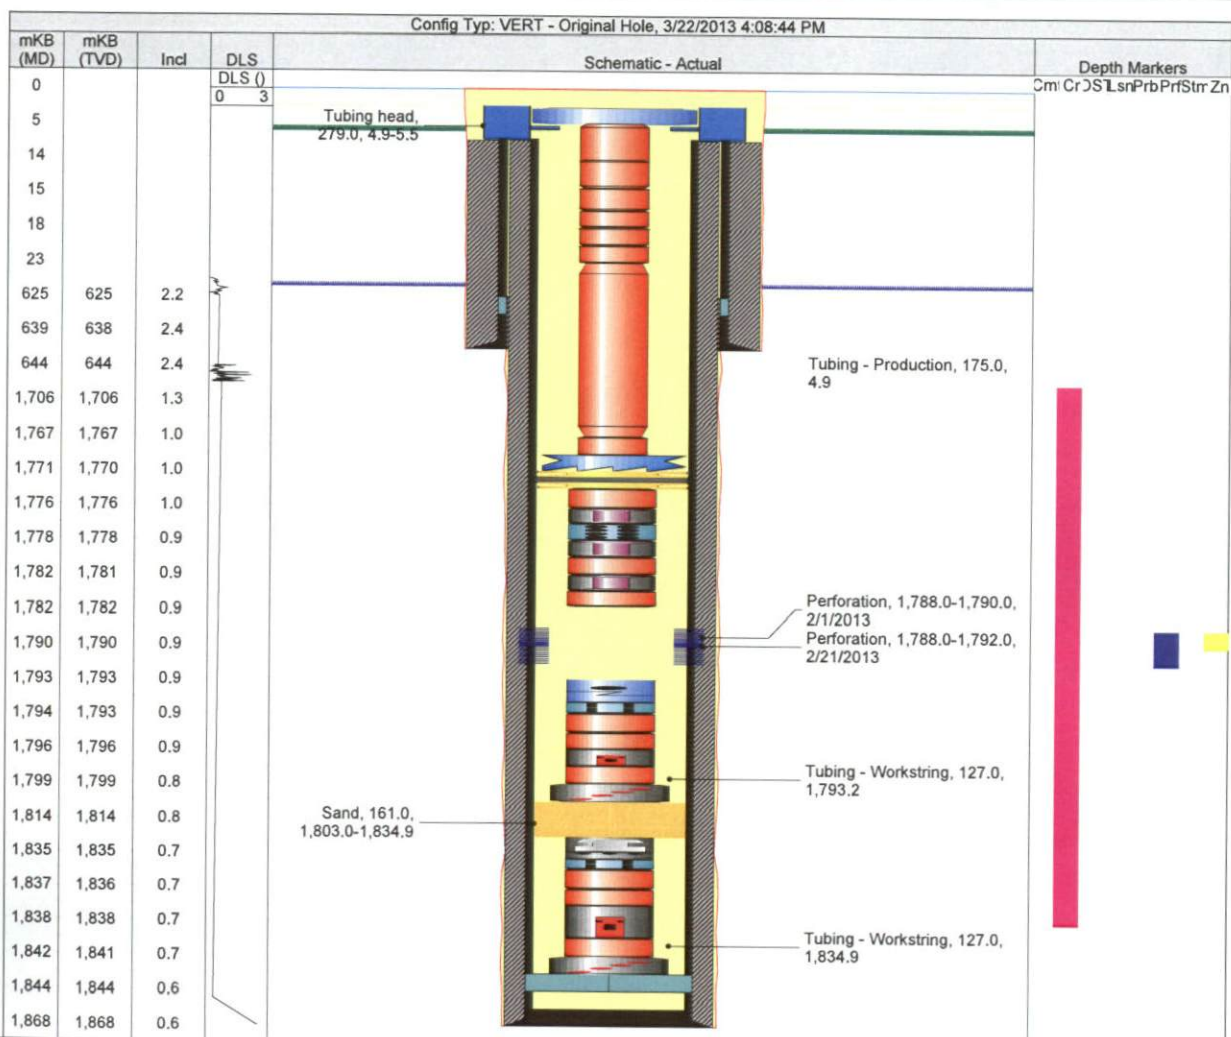


Well Name: HUSKY LITTLE BEAR H-64

Licensed UWM 300H64650012600		Surface Legal Location 300H64650012600		License No. 462	Field Name SLATER RIVER	State/Province N.W.T
Sour Class Sweet	ERP Required No	Lahee Classification TH (C)	Business Unit Canada Frontier - Exploration		Well Status Drilled and Cased	Well Status Date 2/17/2012
Initial Elev. (m) 178.00	Cut/Fill (m) 0.0	Ground Elev. (m) 178.00	KB Elevation (m) 183.20	KB to Gnd (m) 5.20	KB-CF (m) 5.47	KB-TH (m) 5.00
TD All (TVD) (mKB) Original Hole - 1340.8		PBTD (All) (mKB) Original Hole - 1317.0				

Most Recent Job

Job Category Completion	Primary Job Type Initial Completion	Secondary Job Type Other	Start Date 1/19/2013	End Date
----------------------------	--	-----------------------------	-------------------------	----------

TD: 1,341.00

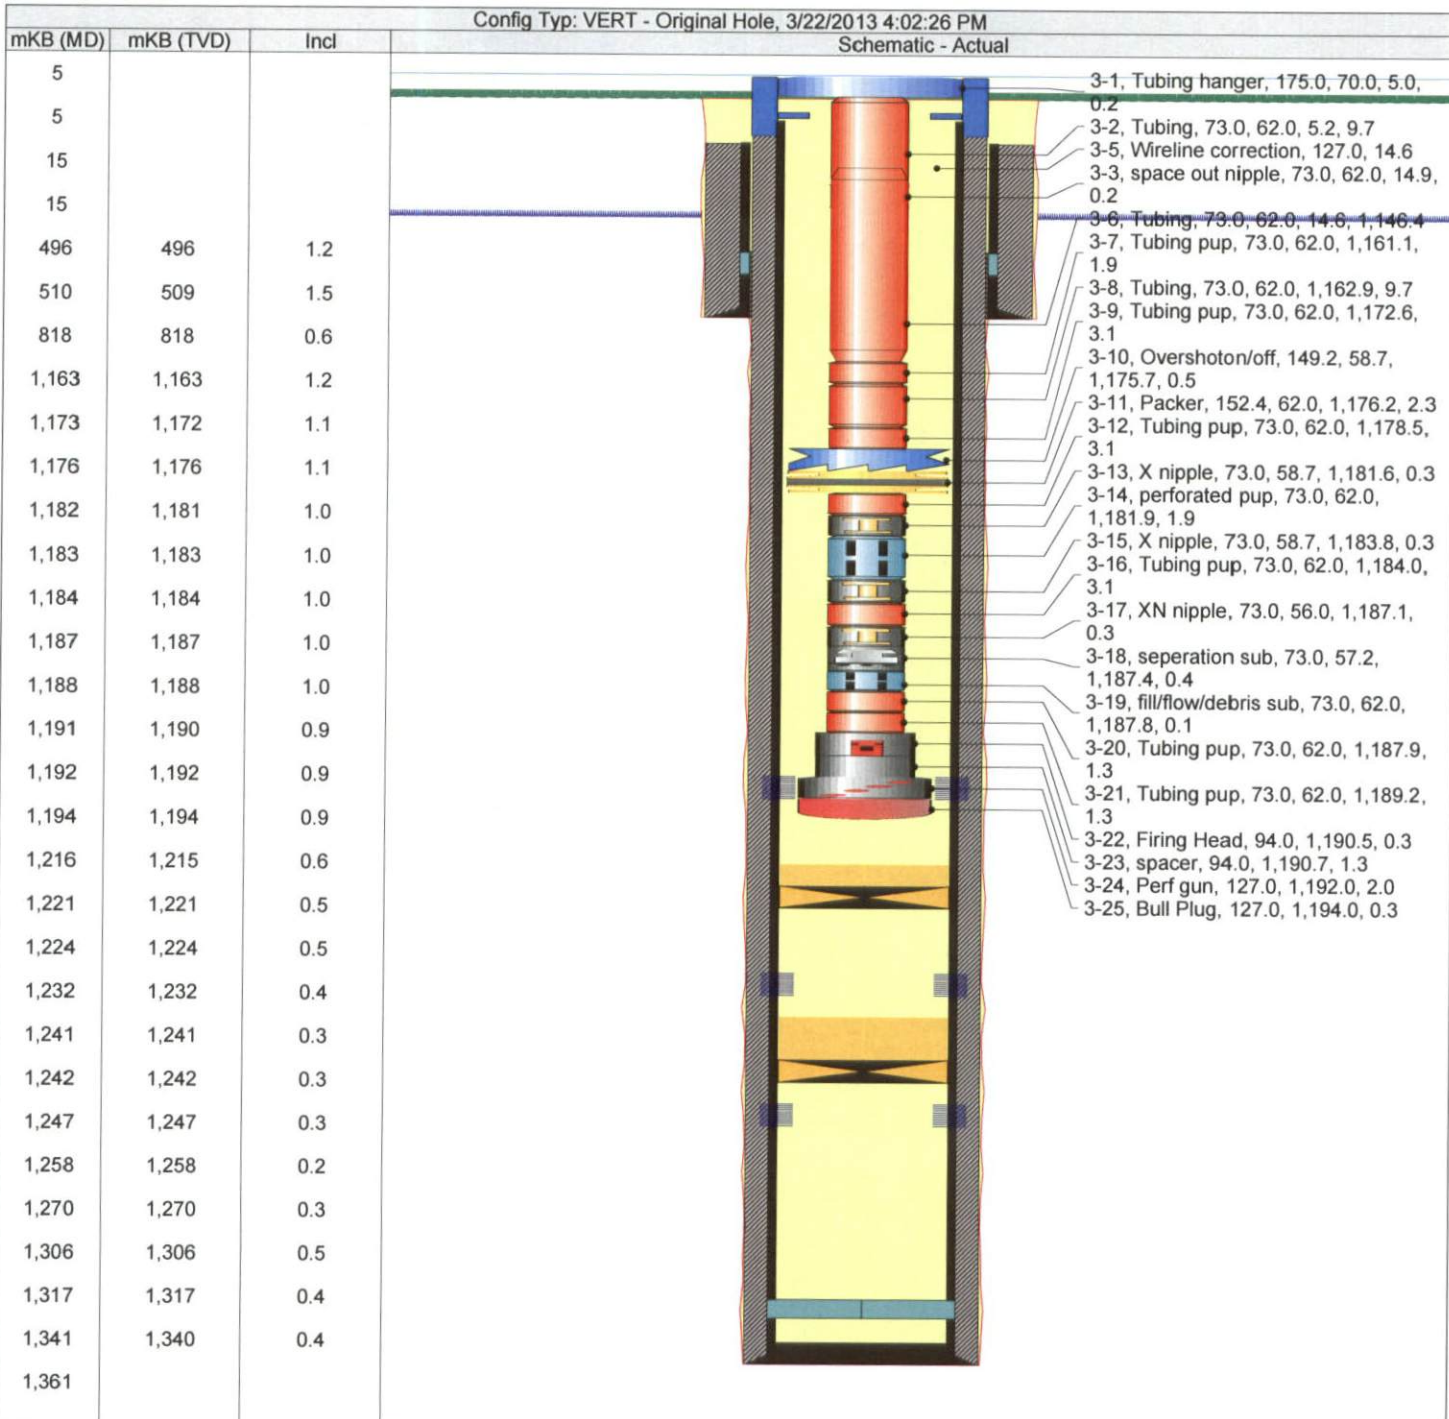


Well Name: HUSKY LITTLE BEAR H-64

Licensed UWI 300H64650012600	Surface Legal Location 300H64650012600	Well Configuration Type VERT	Initial Elev. (m) 178.00	Cut/Fill (m) 0.0	Ground Elev. (m) 178.00	KB to Gnd (m) 5.20	KB Elevation (m) 183.20	KB-CF (m) 5.47	KB-TH (m) 5.00	PBTD (All) (mKB) Original Hole - 1317.0
Sour Class Sweet		ERP Required No	Well Status Drilled and Cased			Well Status Date 2/17/2012				

Type
flaged

Description	Make	Model	WP (kPa)	Service	Top WP (kPa)	Top Ring Gasket	Min Bore (mm)
casing bowl	streamflow						
tubing head	streamflow		35,000				

Config Typ: VERT - Original Hole, 3/22/2013 4:06:15 PM

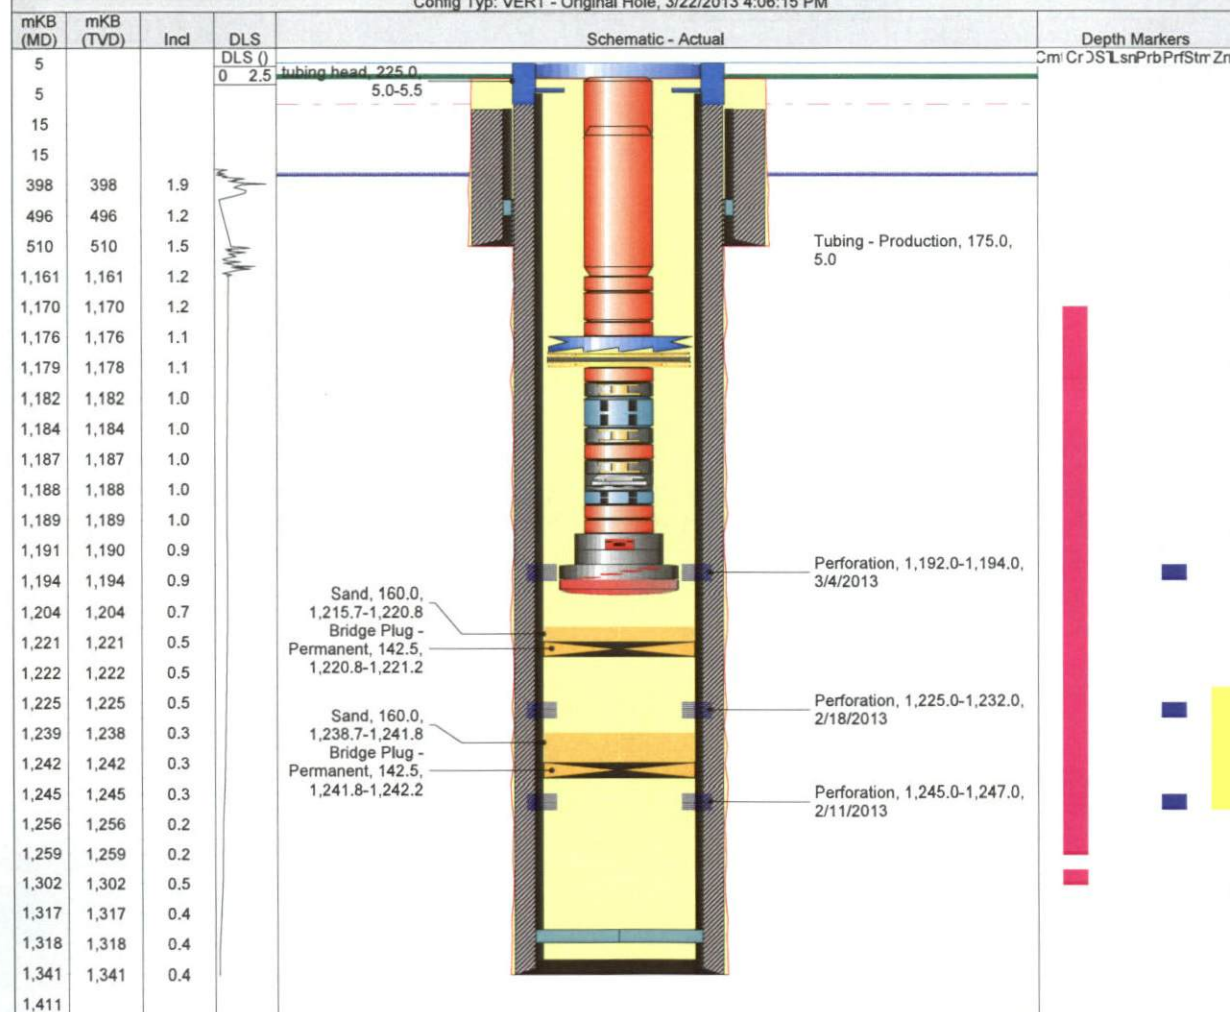

Casing Strings

Casing Description	String OD (mm)	String Wt (kg/m)	String Grade	String Top Thrd	Set Depth (mKB)
Surface	244.5	53.574	J-55	8rd / LTC	510.00
Production	177.8	34.228	L-80	LT&C	1,341.00

Perforations

Date	Top (mKB)	Btm (mKB)	Pool
3/4/2013	1,192.00	1,194.00	CANOL, CANOL, <Interval UWI?>
2/18/2013	1,225.00	1,232.00	CANOL, CANOL, <Interval UWI?>
2/11/2013	1,245.00	1,247.00	HARE INDIAN, HARE INDIAN, <Interval UWI?>

Tubing - Production set at 1,194.28mKB on 3/2/2013 08:30


Tubing Description	Run Date	String Length (m)	Set Depth (mKB)
Tubing - Production	3/2/2013	1,189.28	1,194.28

Item Description	Jts	Make	Model	OD (mm)	Wt (kg/m)	Grade	Btm (mKB)
Tubing hanger	1			17...			5.18
Tubing	1		T&C Upset	73.0	9.673	L-80	14.85
space out nipple	1		T&C Upset	73.0	9.673	L-80	15.04
Compression	1			73.0			14.64
Wireline correction	1			12...			14.64
Tubing	119		T&C Upset	73.0	9.673	L-80	1,161.06
Tubing pup	1		T&C Upset	73.0	9.673	L-80	1,162.92
Tubing	1		T&C Upset	73.0	9.673	L-80	1,172.59
Tubing pup	1		T&C Upset	73.0	9.673	L-80	1,175.67
Overshot/on/off	1			14...			1,176.22
Packer	1	Schlumbe...	S1-X	15...			1,178.52
Tubing pup	1		T&C Upset	73.0	9.673	L-80	1,181.60

Well Name: HUSKY LITTLE BEAR H-64

Licensed UWM 300H64650012600	Surface Legal Location 300H64650012600	Well Configuration Type VERT	Initial Elev. (m) 178.00	Cut/Fill (m) 0.0	Ground Elev. (m) 178.00	KB to Gnd (m) 5.20	KB Elevation (m) 183.20	KB-CF (m) 5.47	KB-TH (m) 5.00	PBTD (All) (mKB) Original Hole - 1317.0
Sour Class Sweet		ERP Required No	Well Status Drilled and Cased		Well Status Date 2/17/2012					


Config Typ: VERT - Original Hole, 3/22/2013 4:06:15 PM

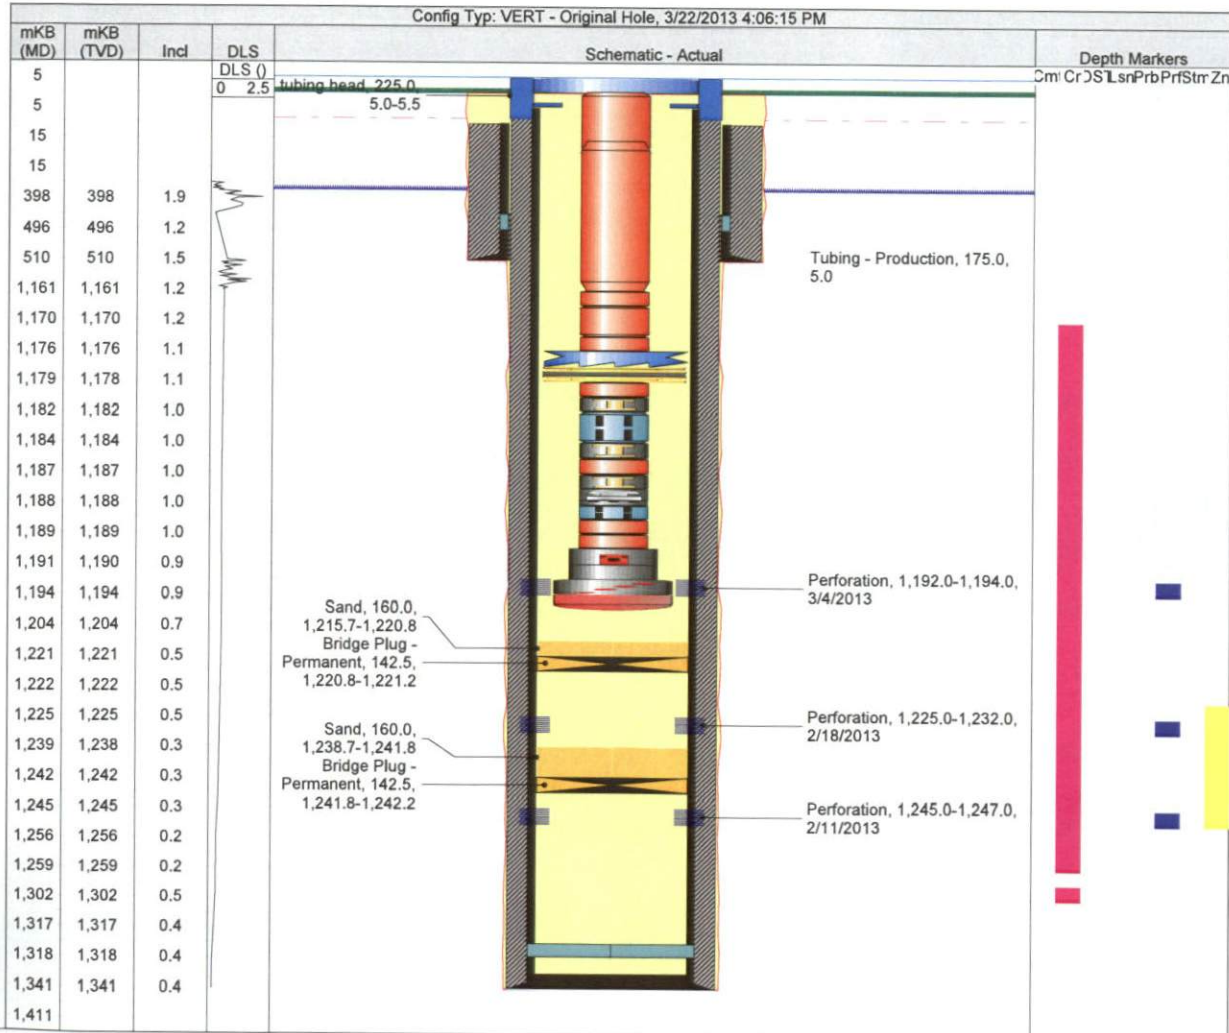

Item Description	Jts	Make	Model	OD (mm)	Wt (kg/m)	Grade	Btn (mKB)
X nipple	1			73.0			1,181.89
perforated pup	1		T&C Upset	73.0	9.673	L-80	1,183.75
X nipple	1			73.0			1,184.04
Tubing pup	1		T&C Upset	73.0	9.673	L-80	1,187.12
XN nipple	1			73.0			1,187.42
separation sub	1			73.0			1,187.81
fill/flow/debris sub	1			73.0			1,187.94
Tubing pup	1		T&C Upset	73.0	9.673	L-80	1,189.20
Tubing pup	1		T&C Upset	73.0	9.673	L-80	1,190.45
Firing Head	1			94.0			1,190.73
spacer	1			94.0			1,192.00
Perf gun	1	Prime	Expend... carrier	12...			1,194.00
Bull Plug	1			12...			1,194.28

Rod Description		Run Date		String Length (m)		Set Depth (mKB)		
Item Description		Jts	Make	Model	OD (mm)	Wt (kg/m)	Grade	Len (m)

FINAL COMPLETION
ASSEMBLY

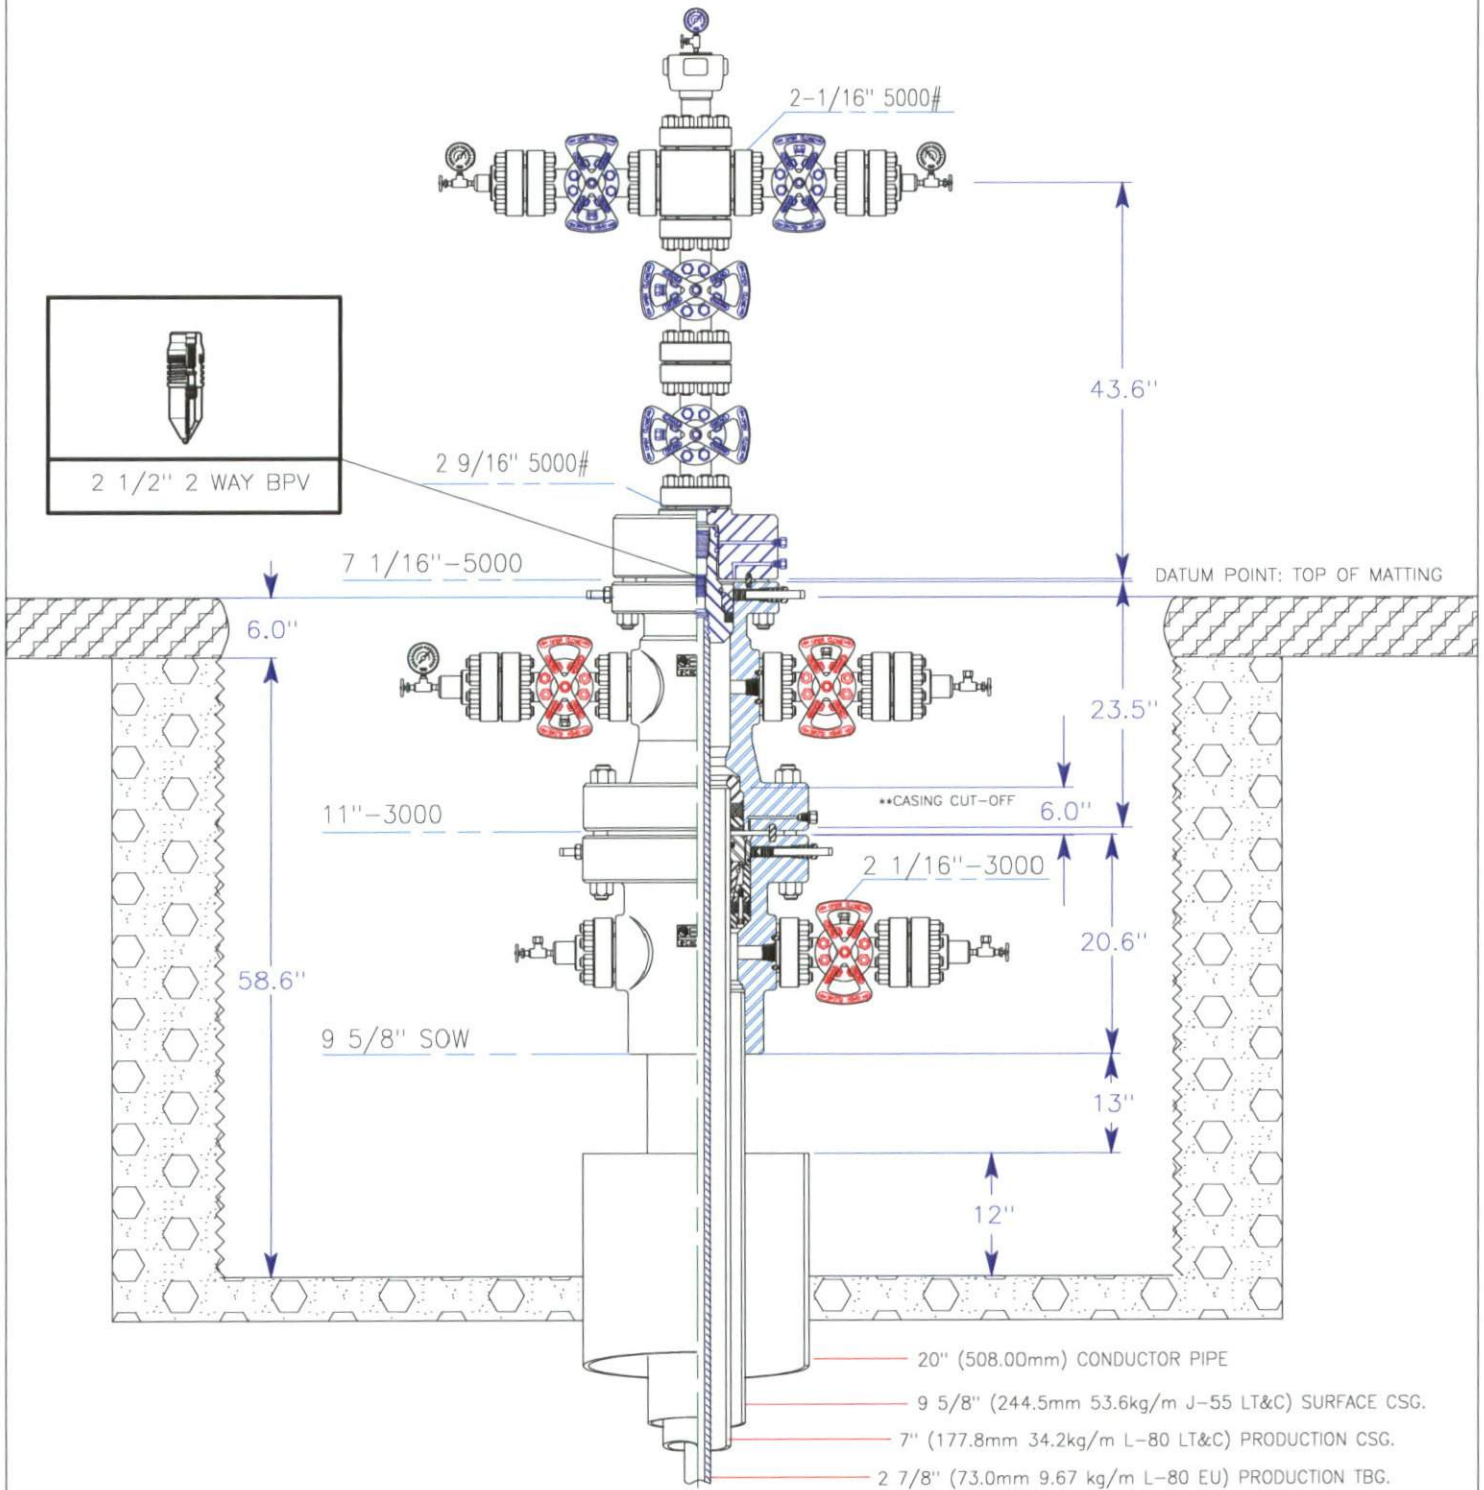

*Note: Dimensions +/- 0.5" due to forging
Drawing is not to scale, and only used as representation

HUSKY et al LITTLE BEAR
N-9 AND H-64

DWN.		10/18/12
CHK.		
APPR.		
BY:		DATE



EDMONTON, AB.
CANADA

DRAWING No.
C2041 R4
PAGE 2 OF 2