


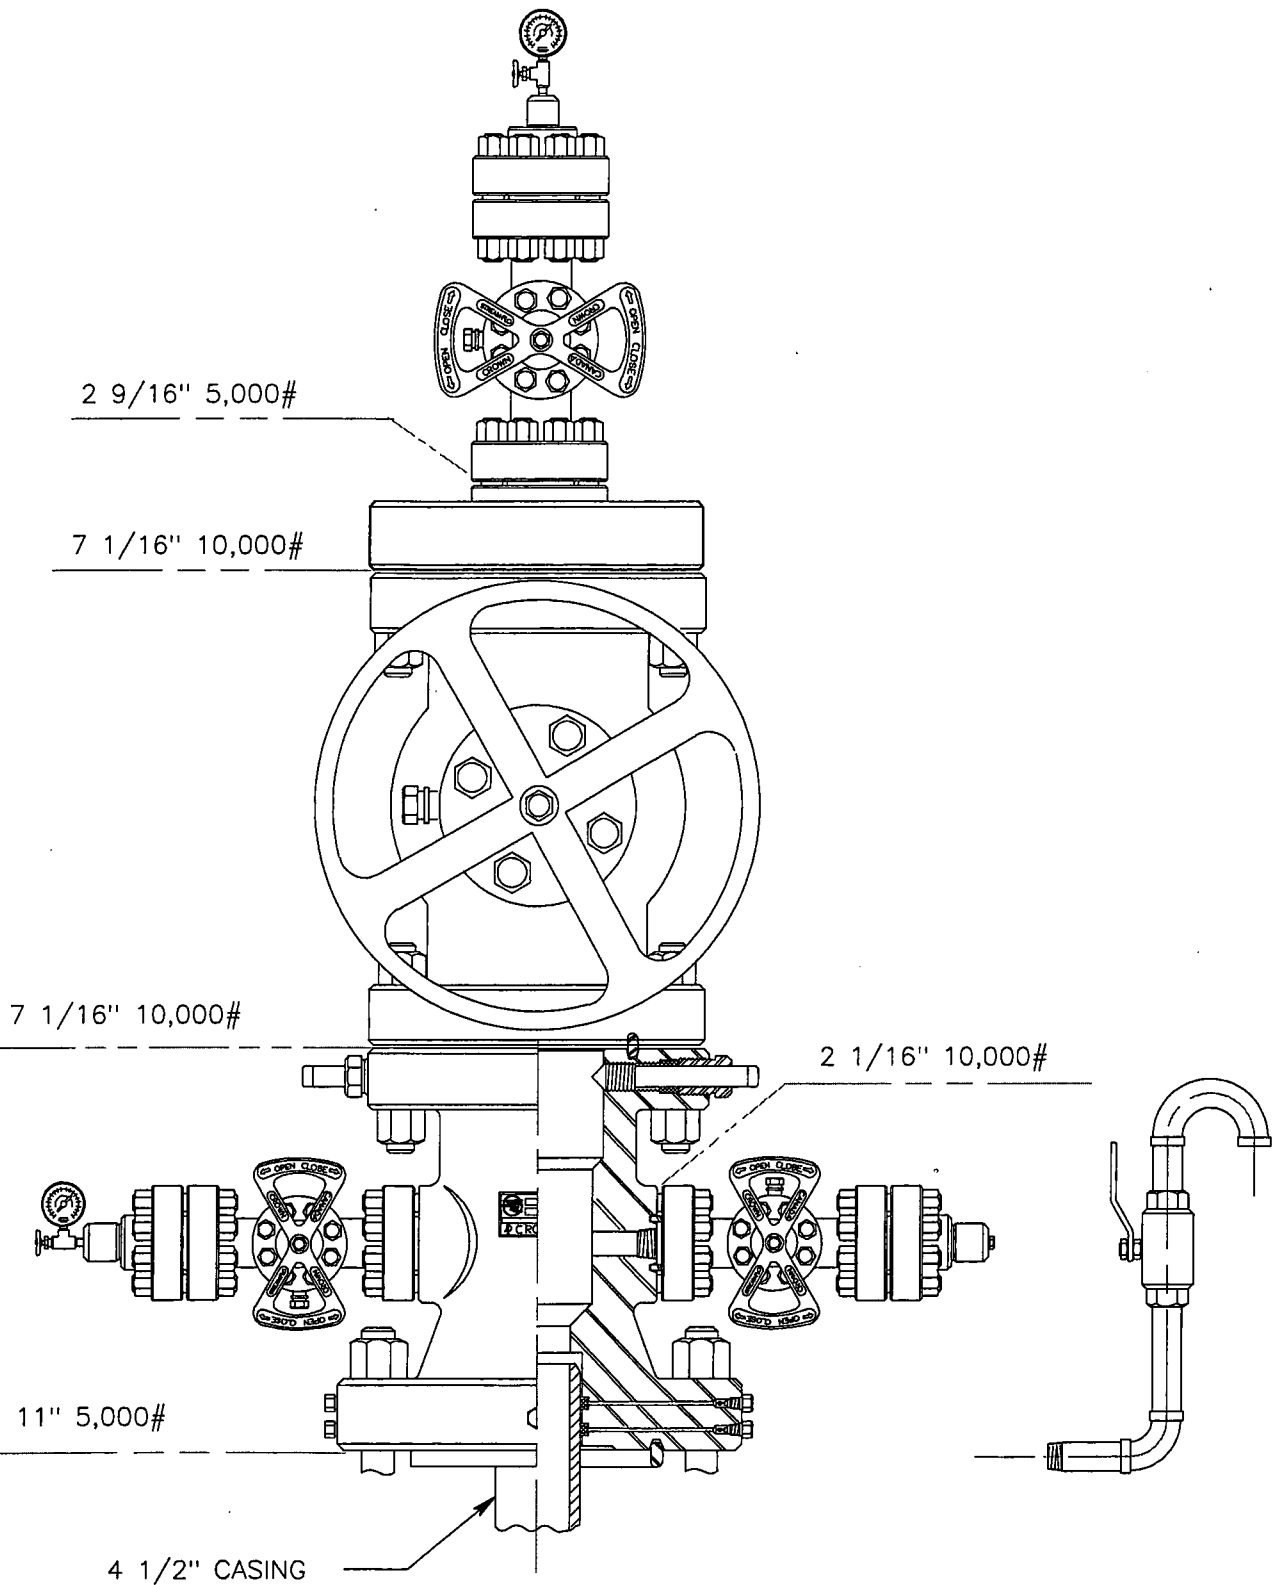

CONOCOPHILLIPS
NORMAN WELLS
LOON CREEK O-06

DWN.	CT	04/15/13
CHK.		
APPR.		
BY:	DATE	



EDMONTON, AB.
CANADA

DRAWING No.
CR-1813C